


Esploso assometrico

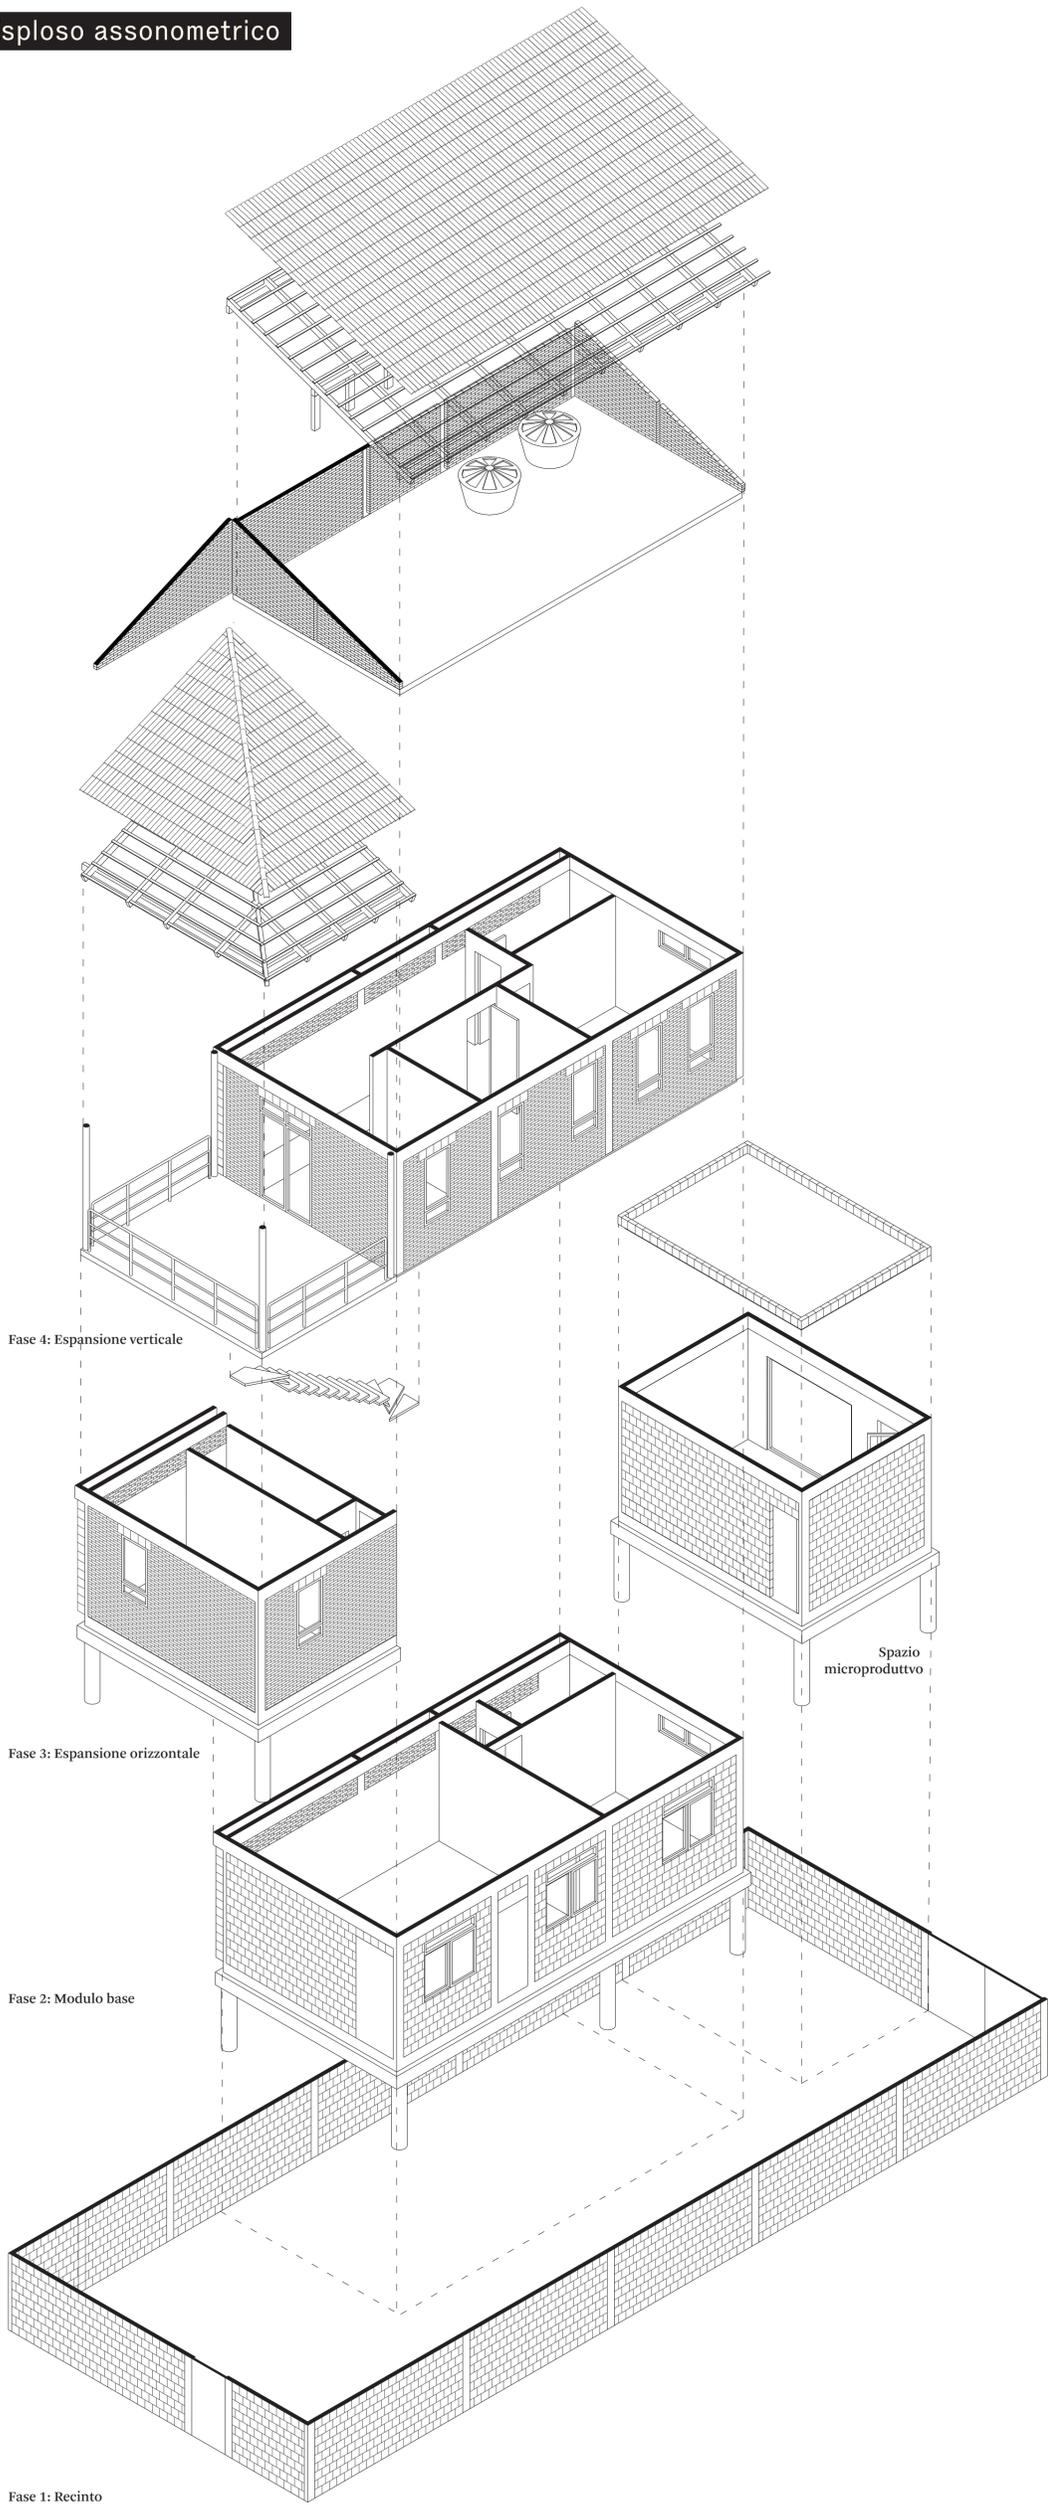

Modulo Base

	Area	RAI	
Zona giorno	22m ²	0,16	=0,16
Camera	11,2m ²	0,18	>0,16
Bagno	3 m ²	0,22	>0,10

Modulo espanso orizzontalmente


	Area	RAI	
Zona giorno	22m ²	0,16	=0,16
Camera 1	11,2m ²	0,18	>0,16
Camera 2	11m ²	0,20	>0,16
Bagno 1	3 m ²	0,22	>0,10
Bagno 2	3,5m ²	0,11	>0,10

Modulo espanso verticalmente


	Area	RAI	
Piano terra: modulo base			
Piano primo:			
Camera 1	11,4m ²	0,14	>0,16
Camera 2	8m ²	0,28	>0,16
Studio	7m ²	0,42	>0,16
Bagno	3,1m ²	0,25	>0,10



Zonizzazione del lotto

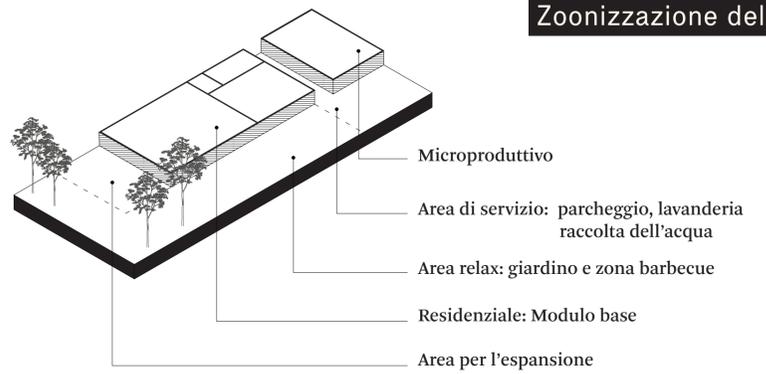

Prospetti modulo base

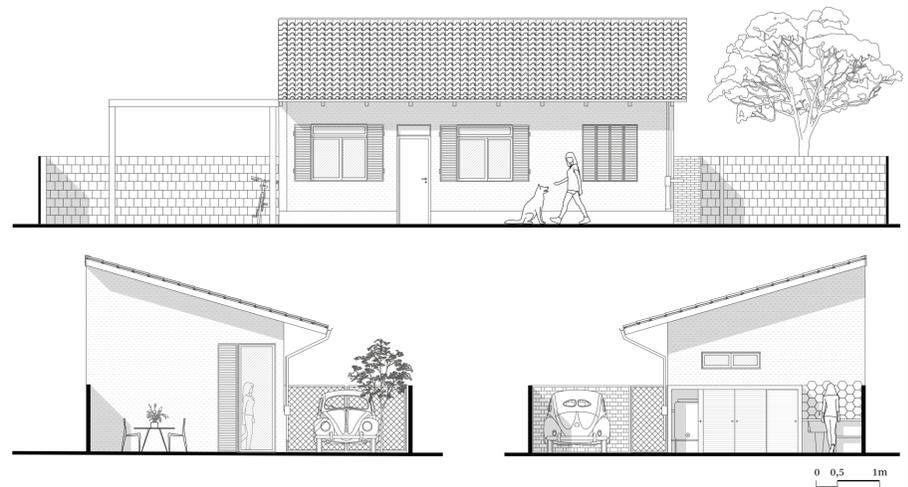

Prospetti modulo espanso

