


MASTERPLAN 1:1000

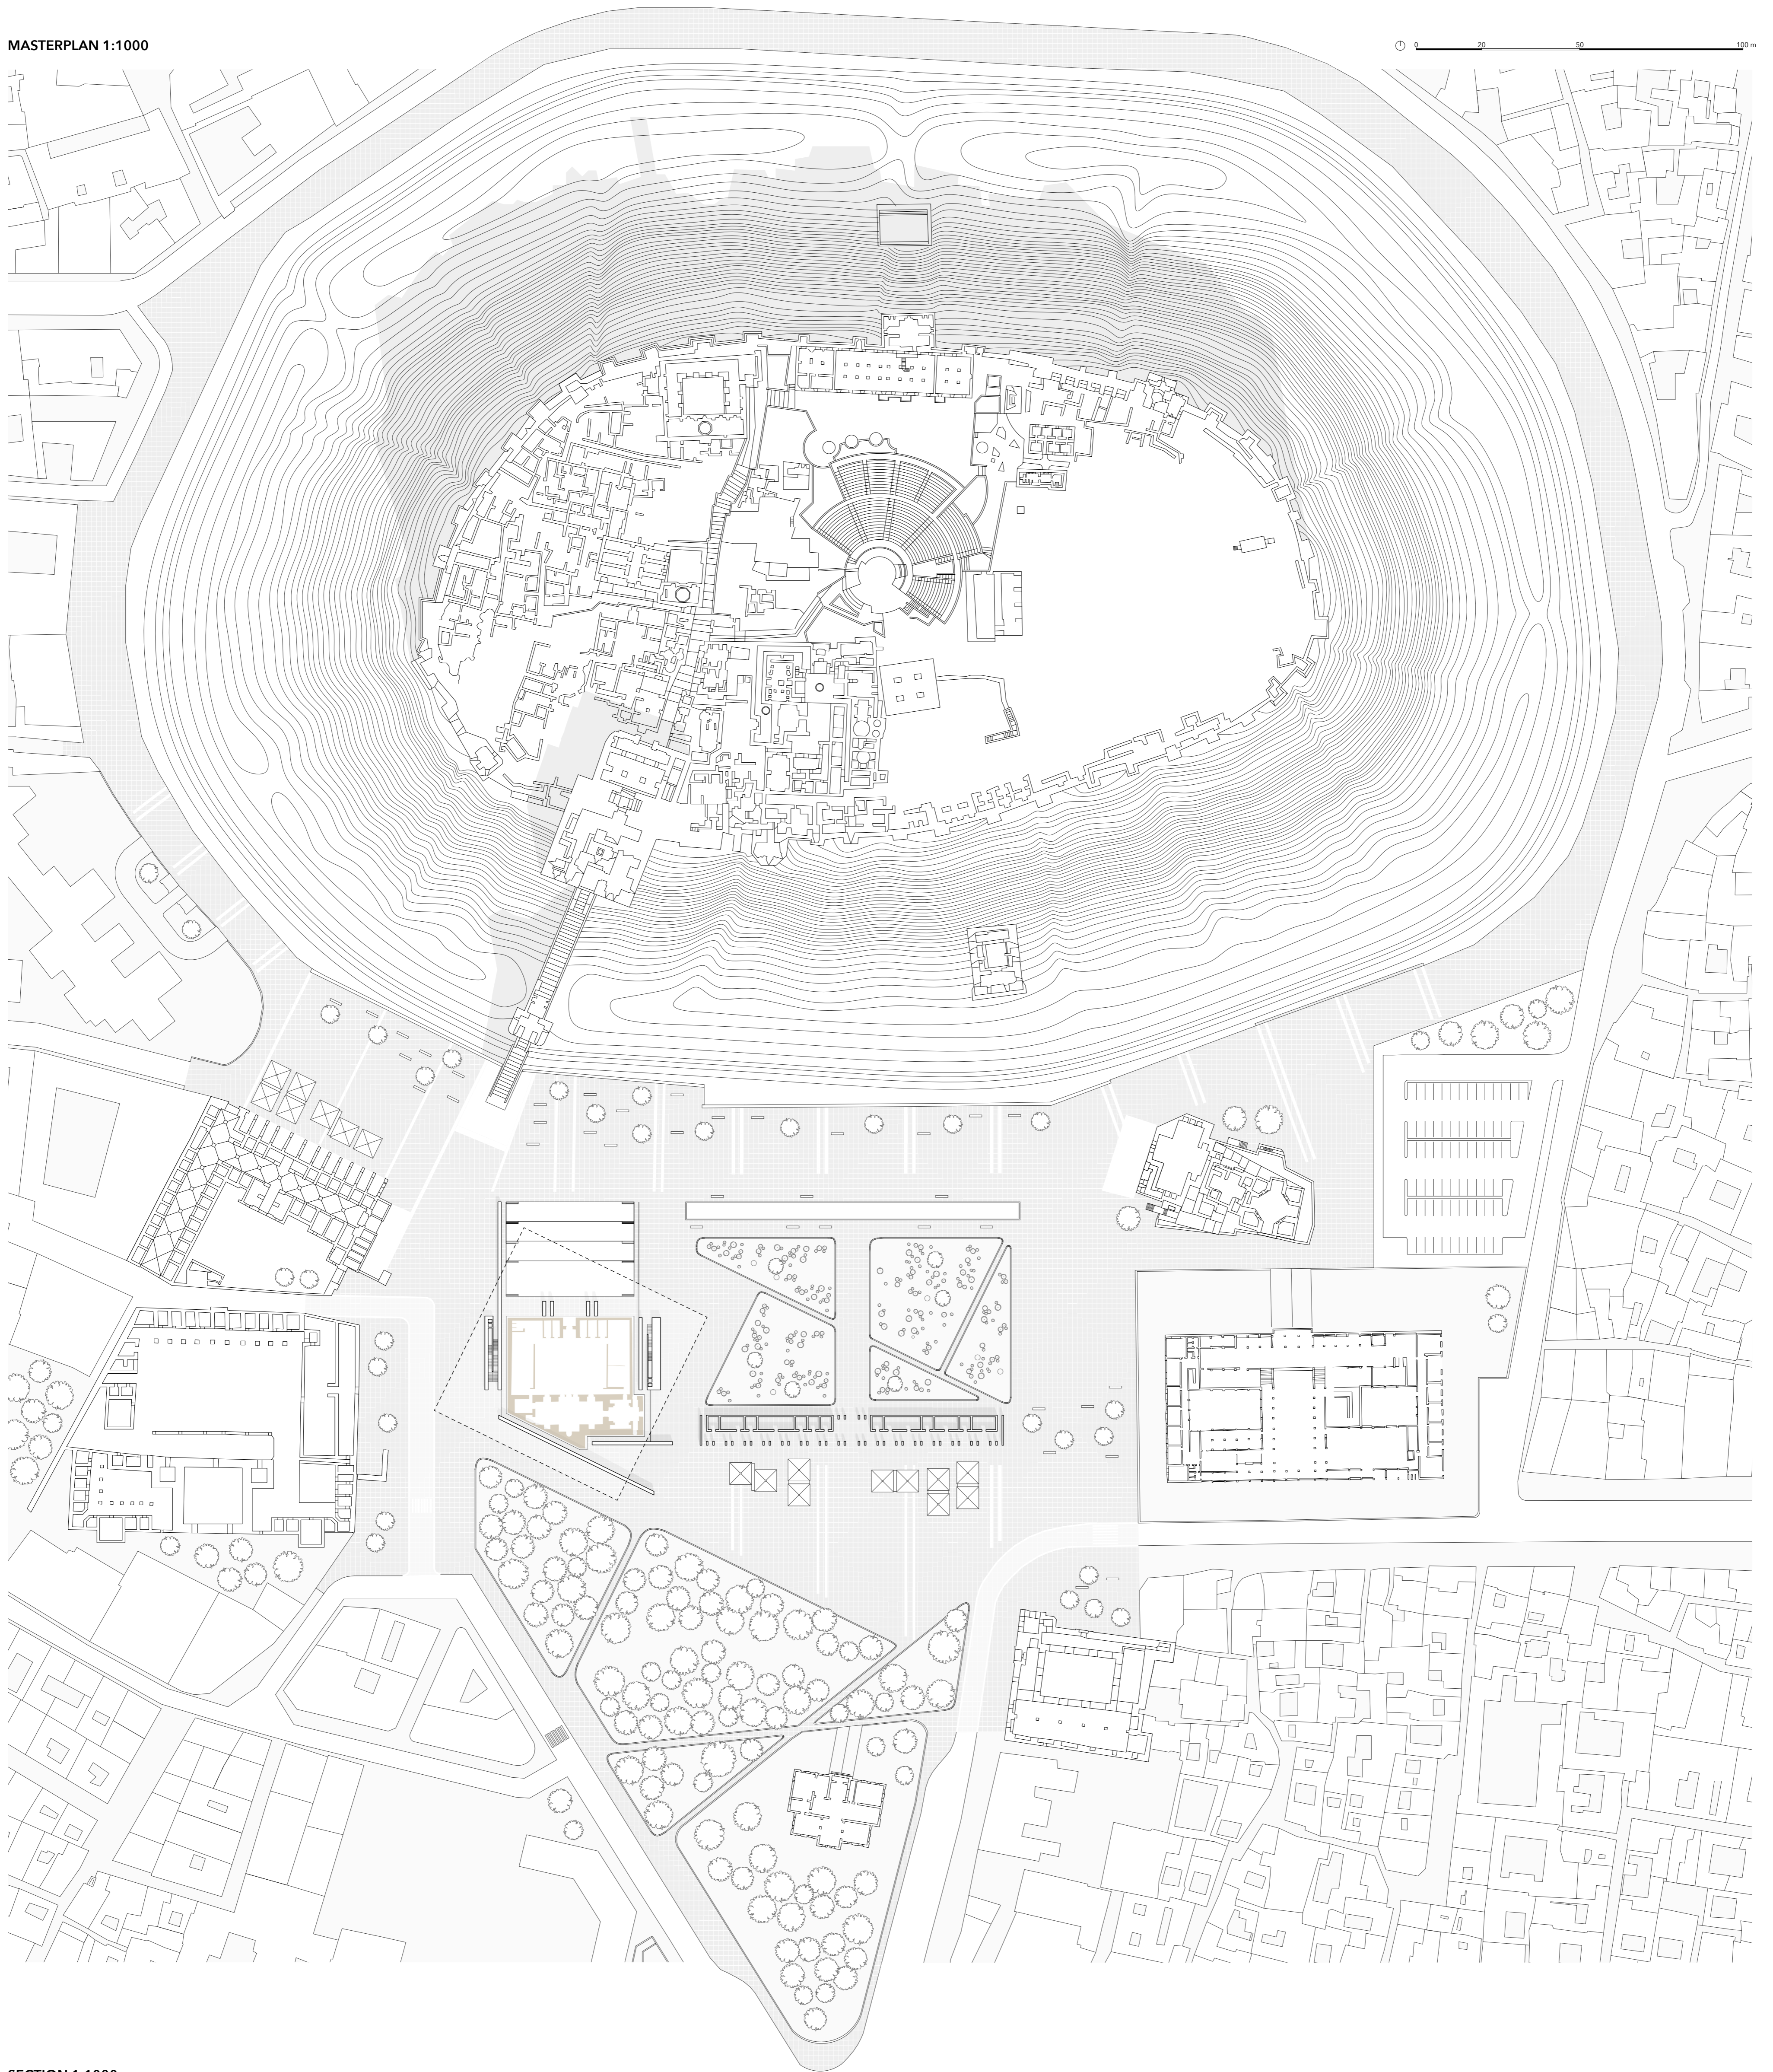

SECTION 1:1000  
Relationship with the Citadel

