



PLAN + 4,50 m 1:200

0 5 10 20m

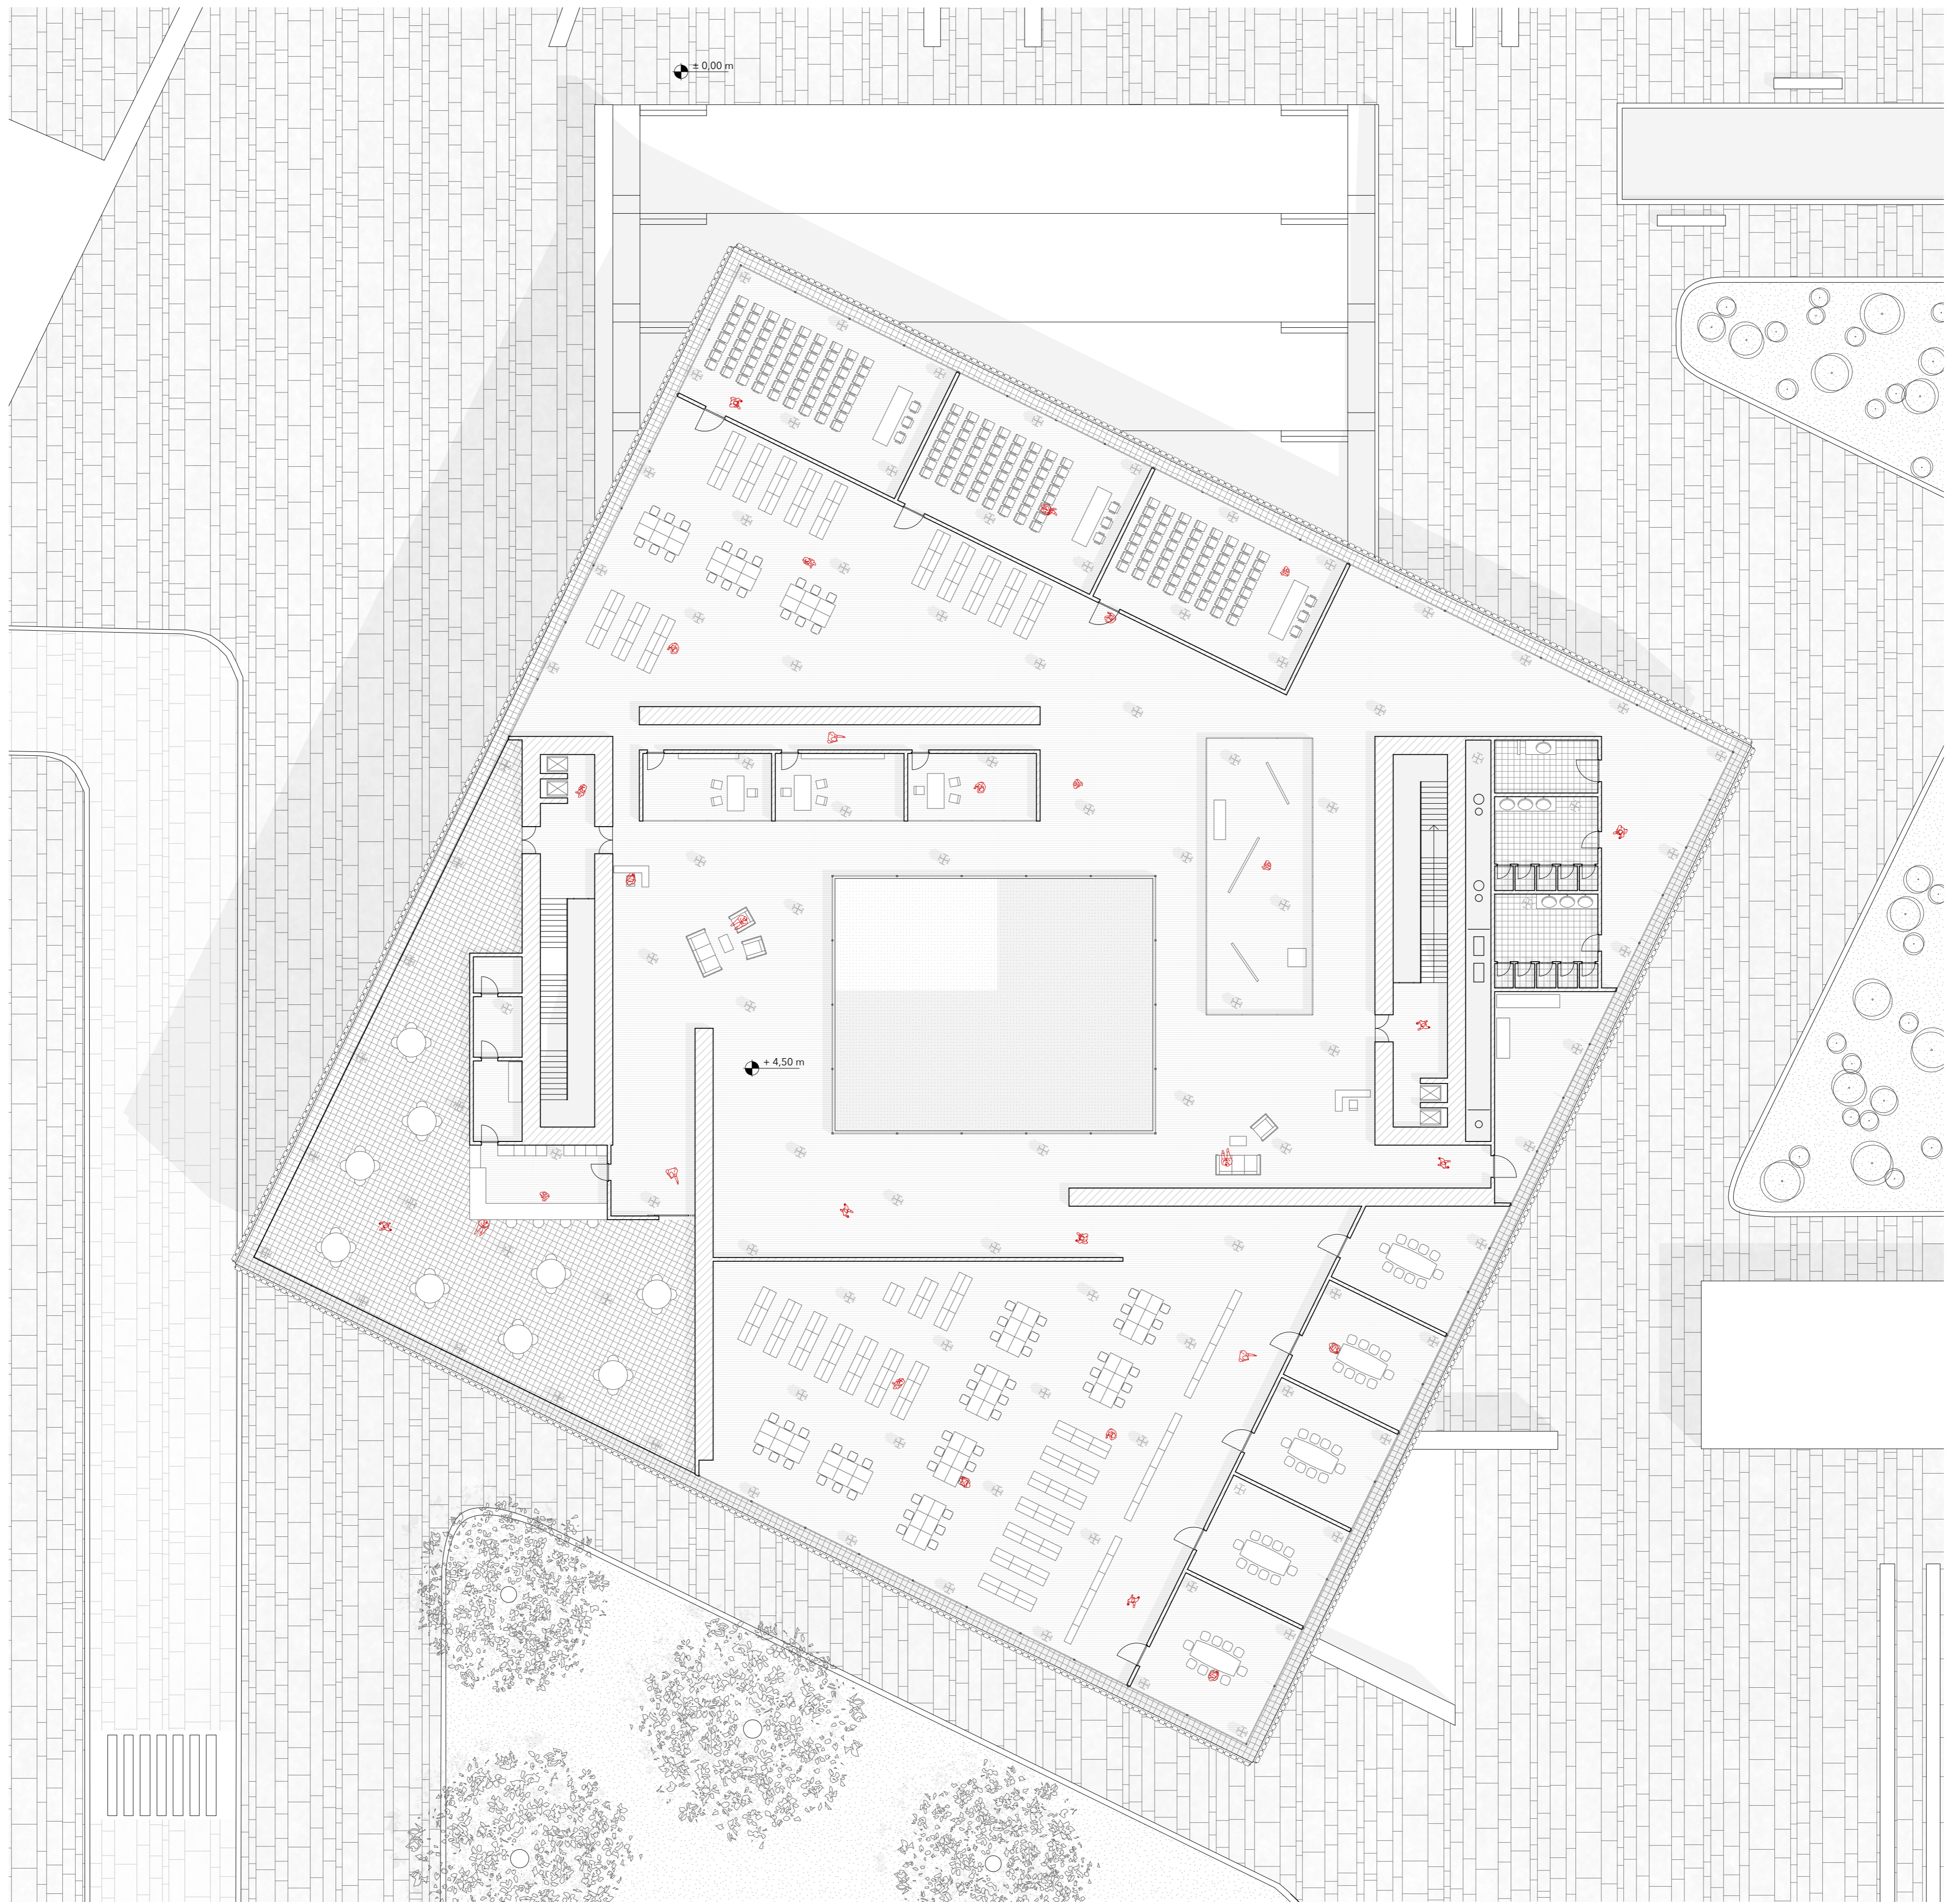


CIRCULATION DIAGRAM

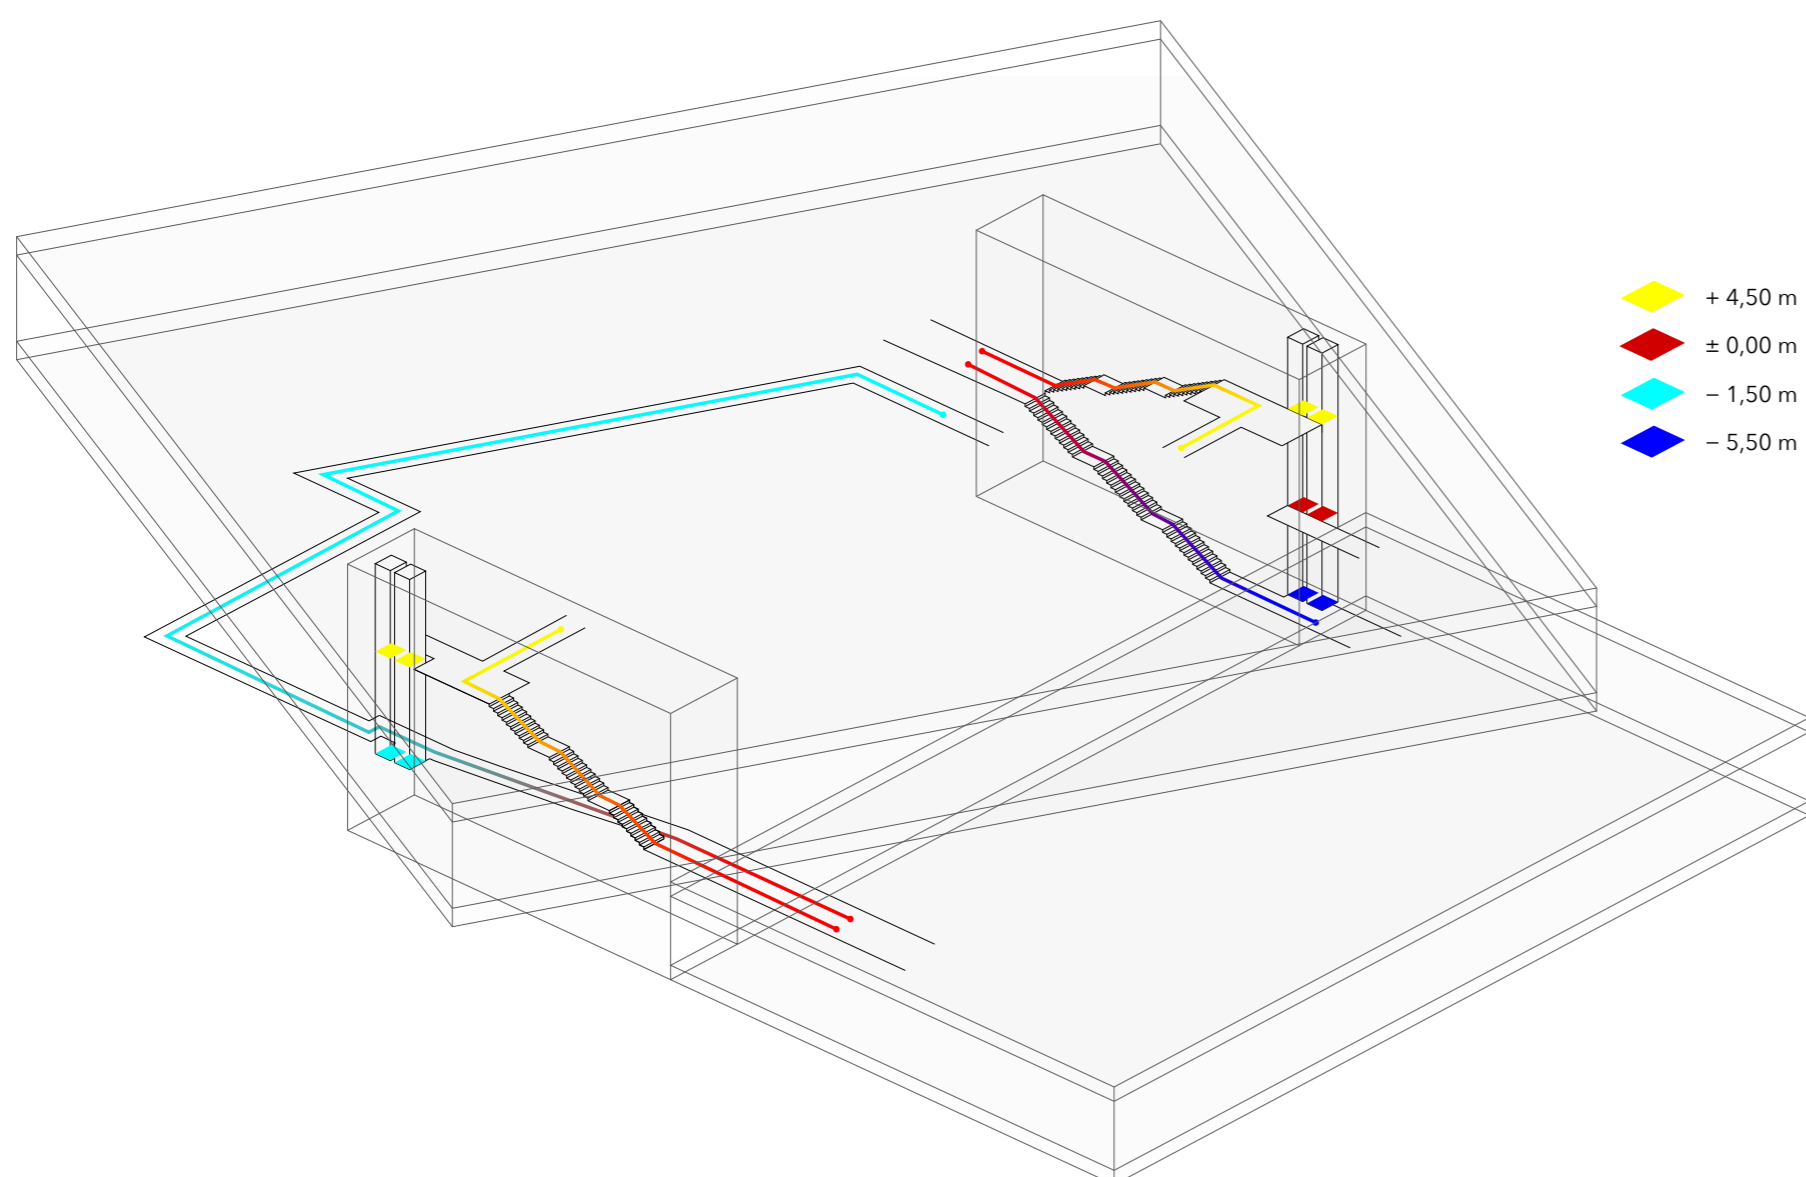

- + 4,50 m
- ± 0,00 m
- - 1,50 m
- - 5,50 m

FUNCTIONS

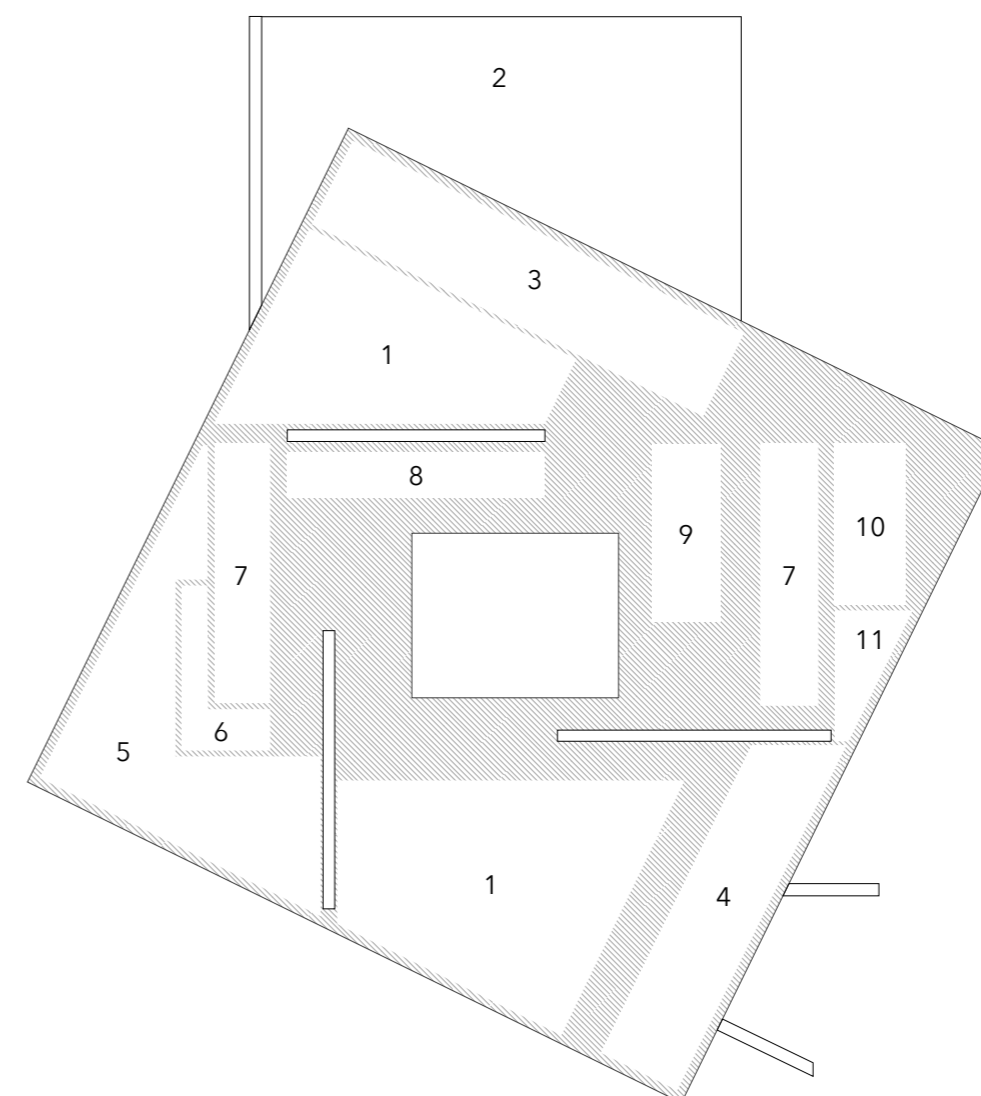

- 1 LIBRARY
- 2 MUSEUM
- 3 CONFERENCE ROOMS
- 4 MEETING ROOMS
- 5 OUTDOOR
- 6 CAFETERIA
- 7 VERTICAL CIRCULATION
- 8 OFFICES
- 9 EXHIBITION
- 10 SERVICES
- 11 STORAGE
- CIRCULATION