



PLAN ± 0,00 m 1:200

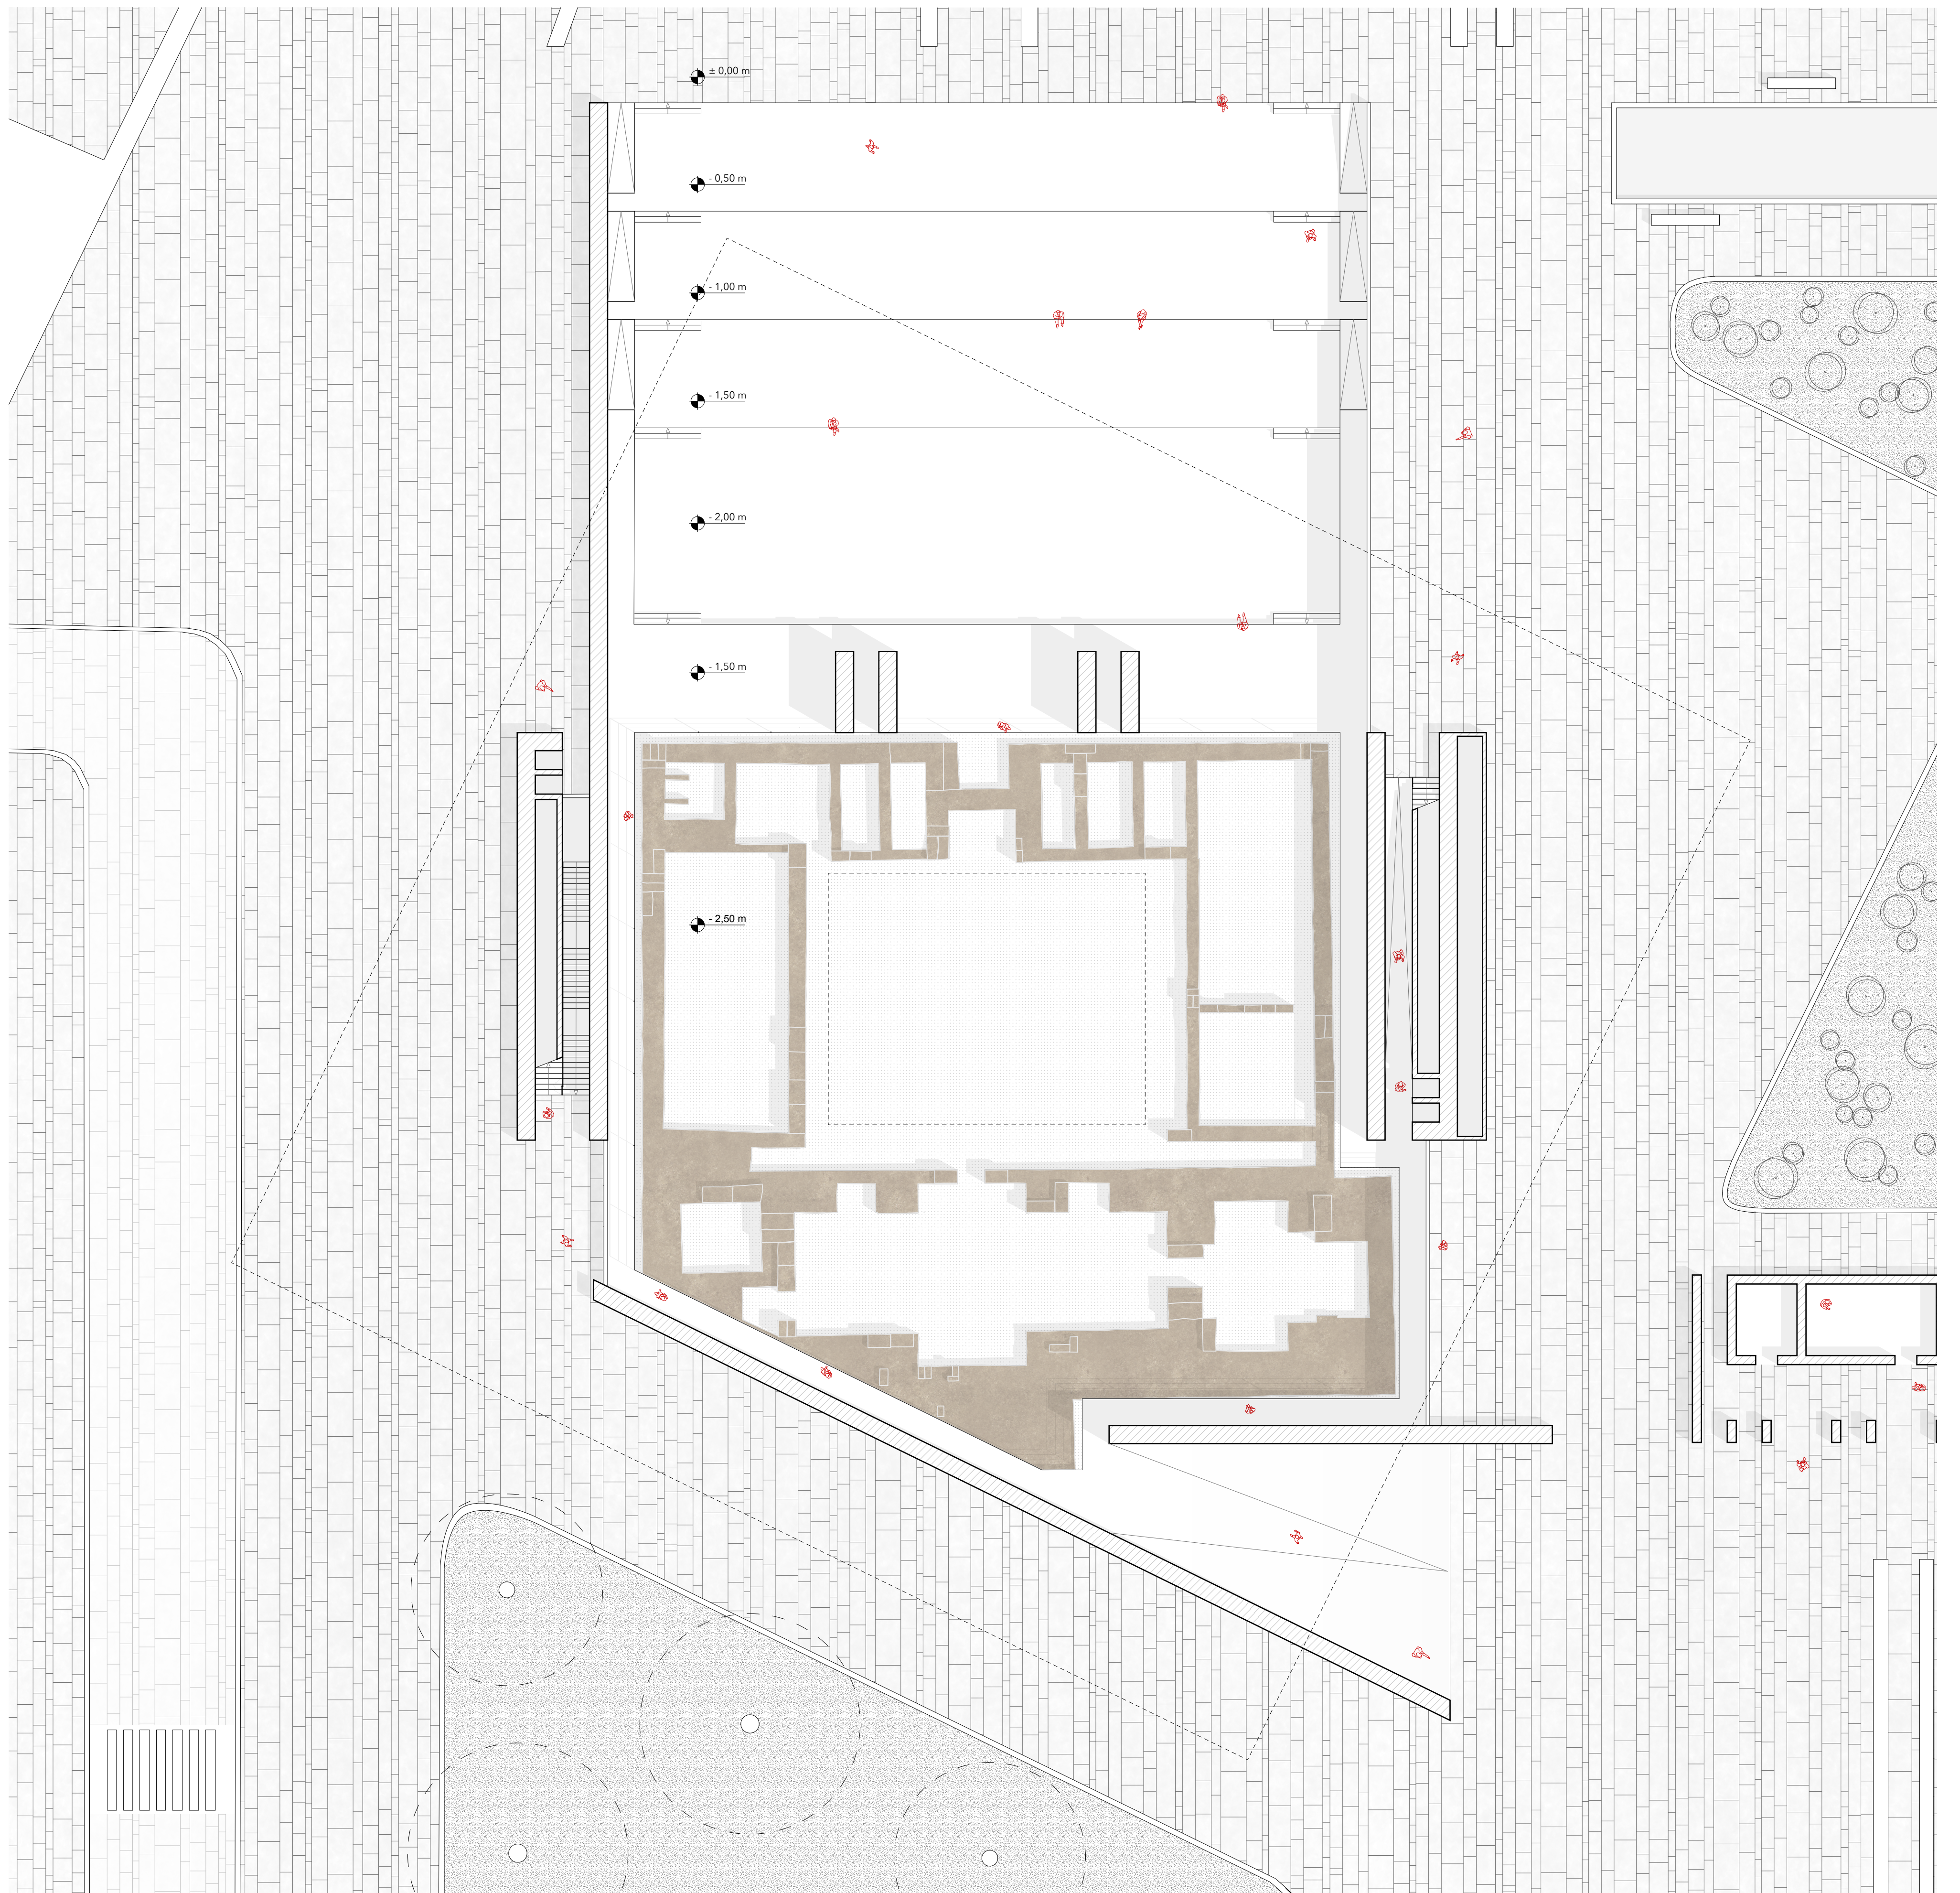

SECTION 1:200

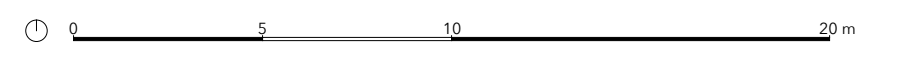