



PLAN - 5,50 m 1:200

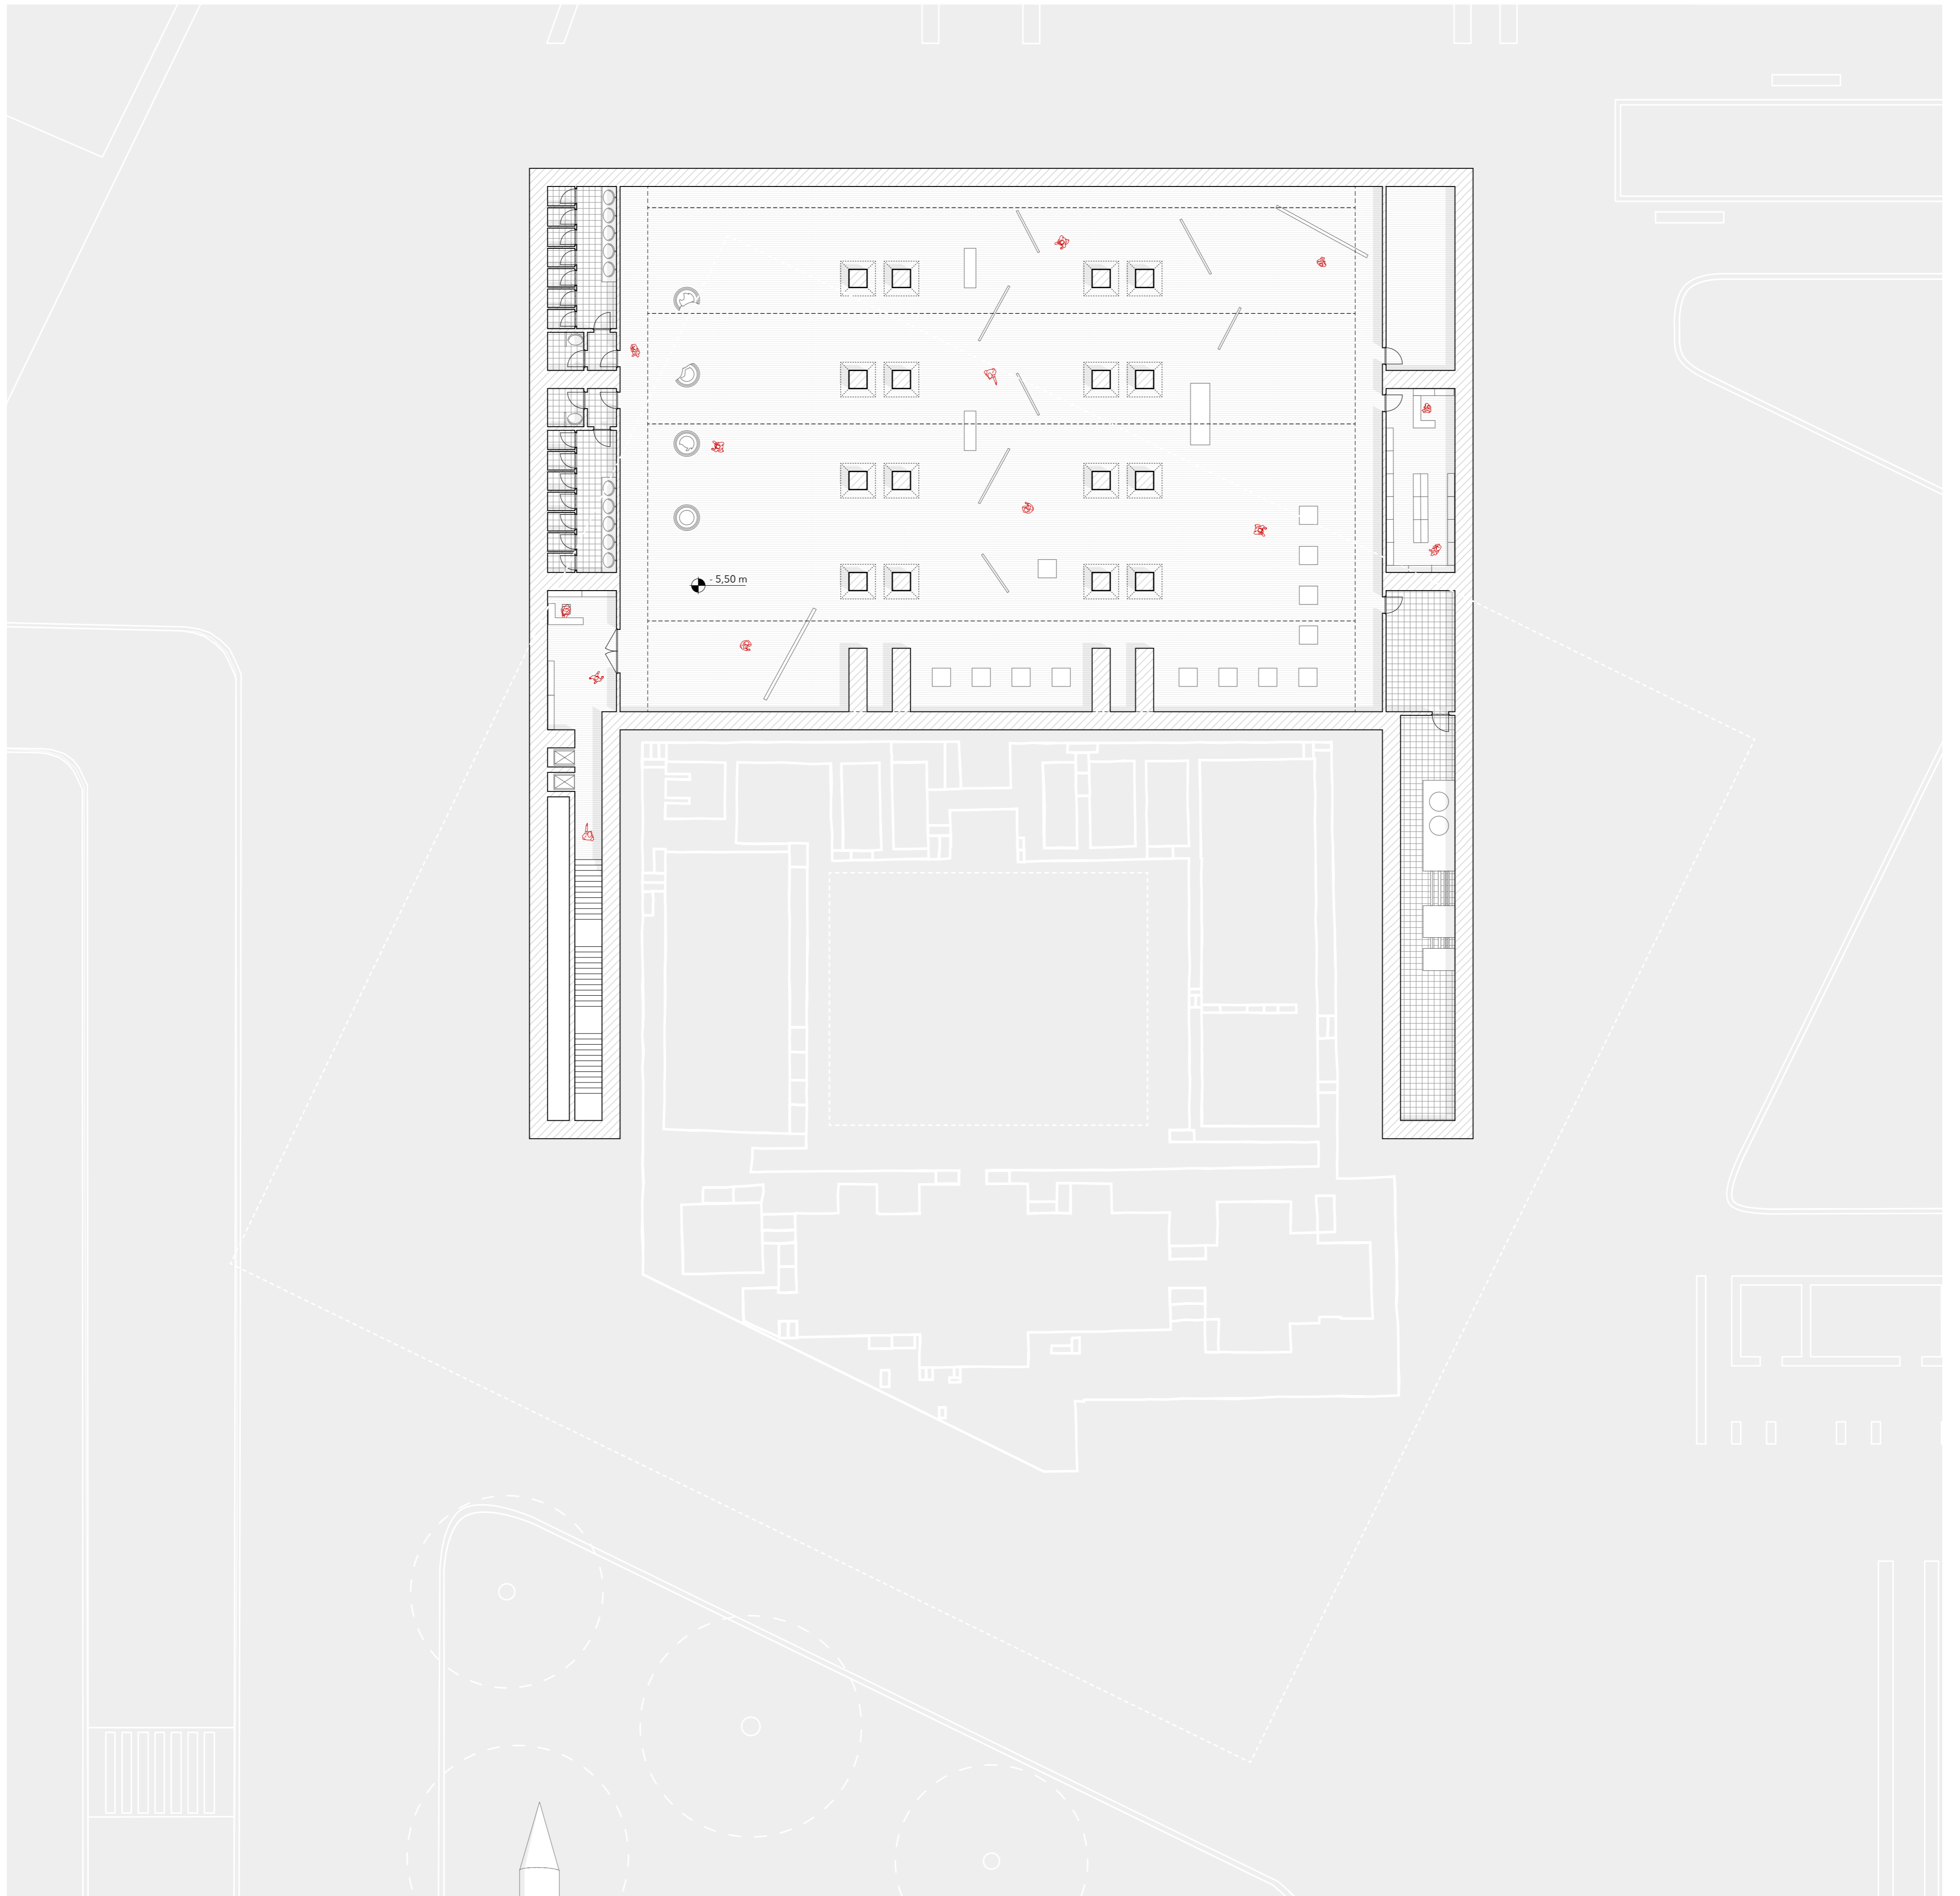

SECTION 1:200

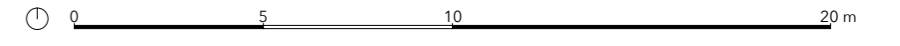