

PLACE 2

PORTA TERRA

Belvedere Pietro Veltri

Current state



Plan 1:500
Section 1:500




Elevation



Views




Materials

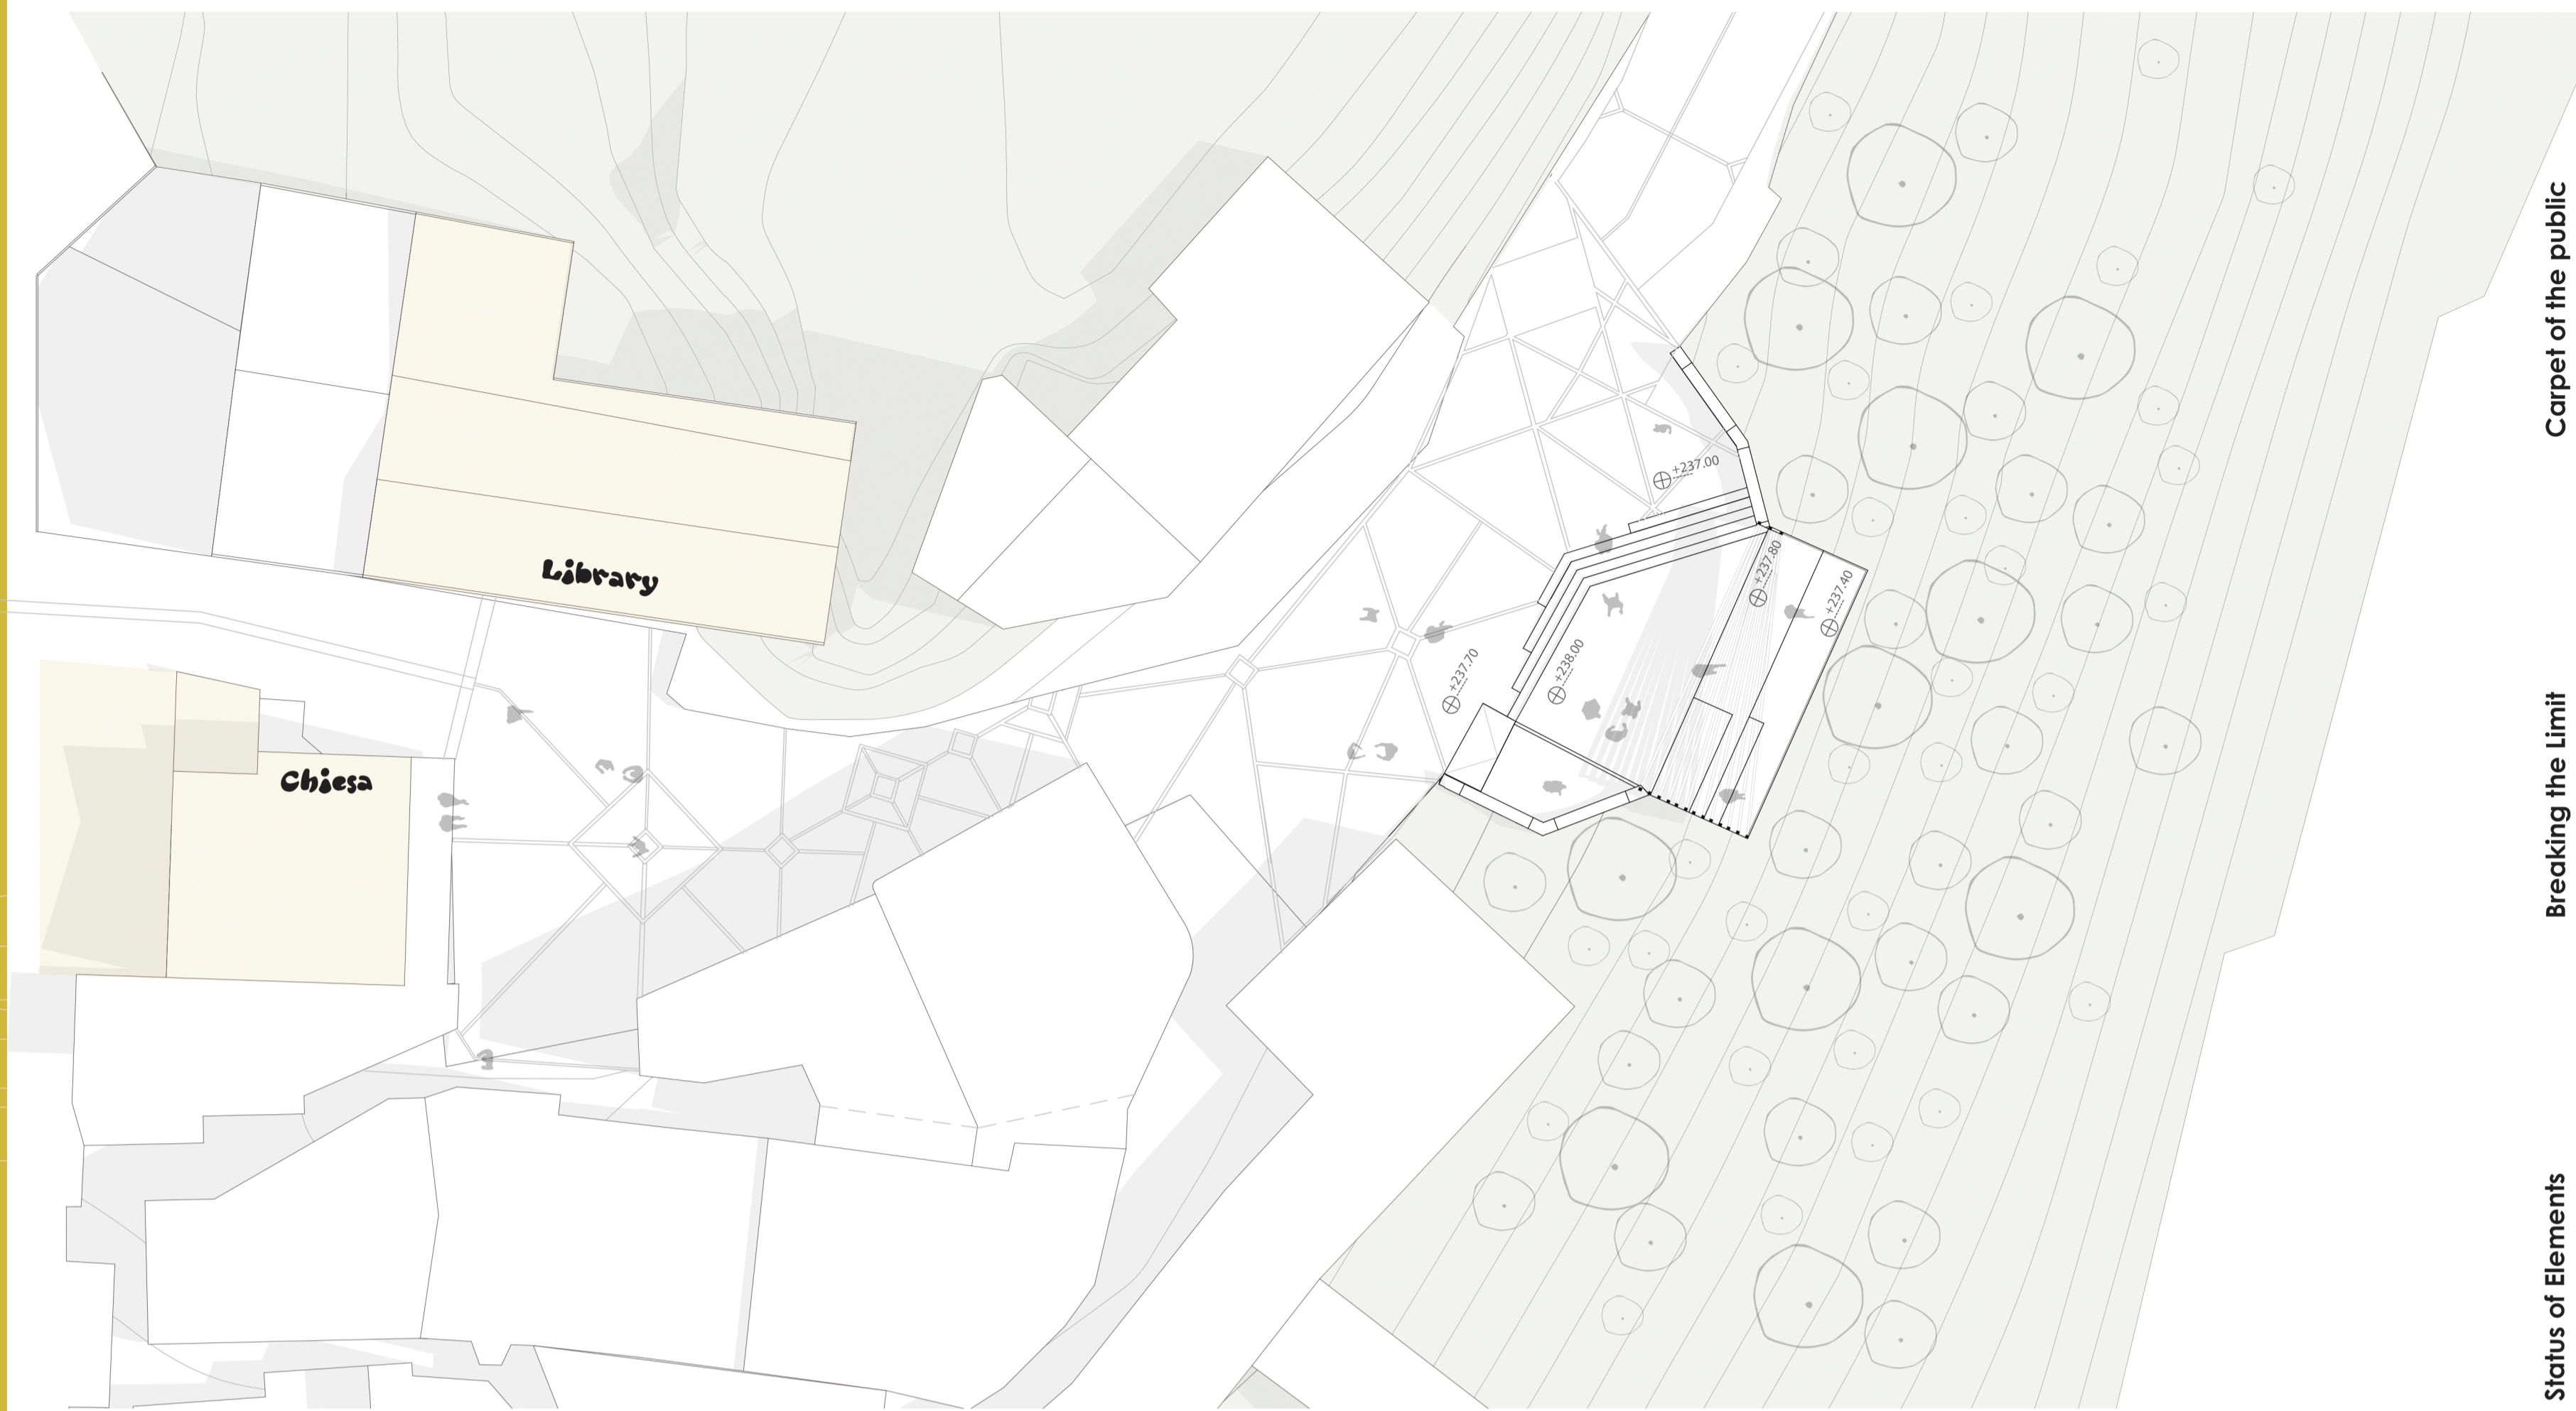


Plan 1:250



Carpet of the public

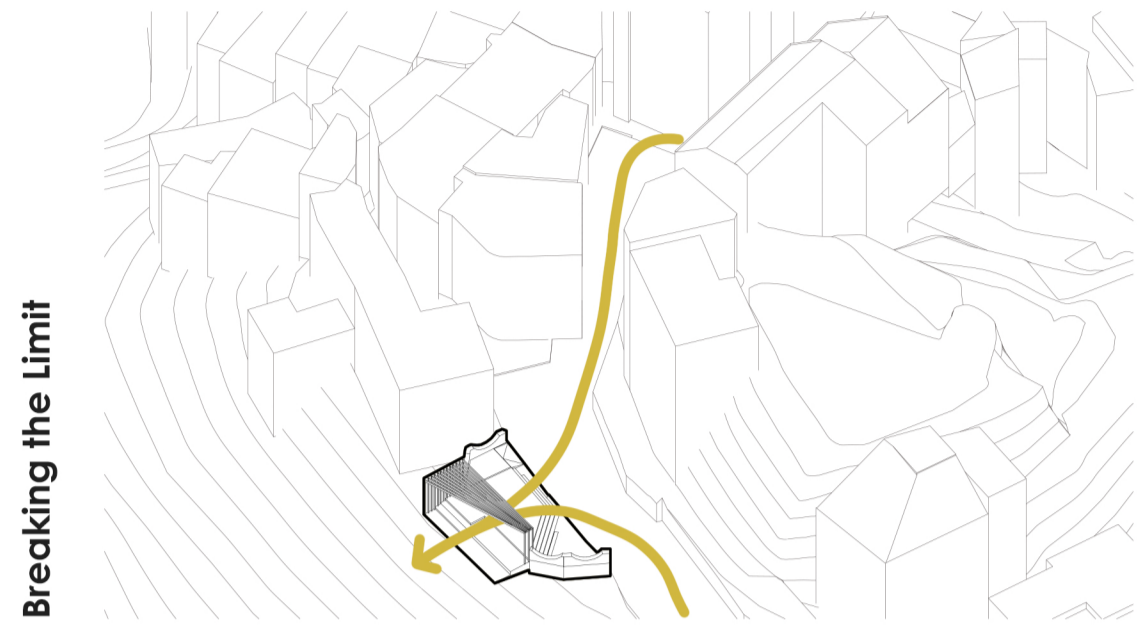


Breaking the limit

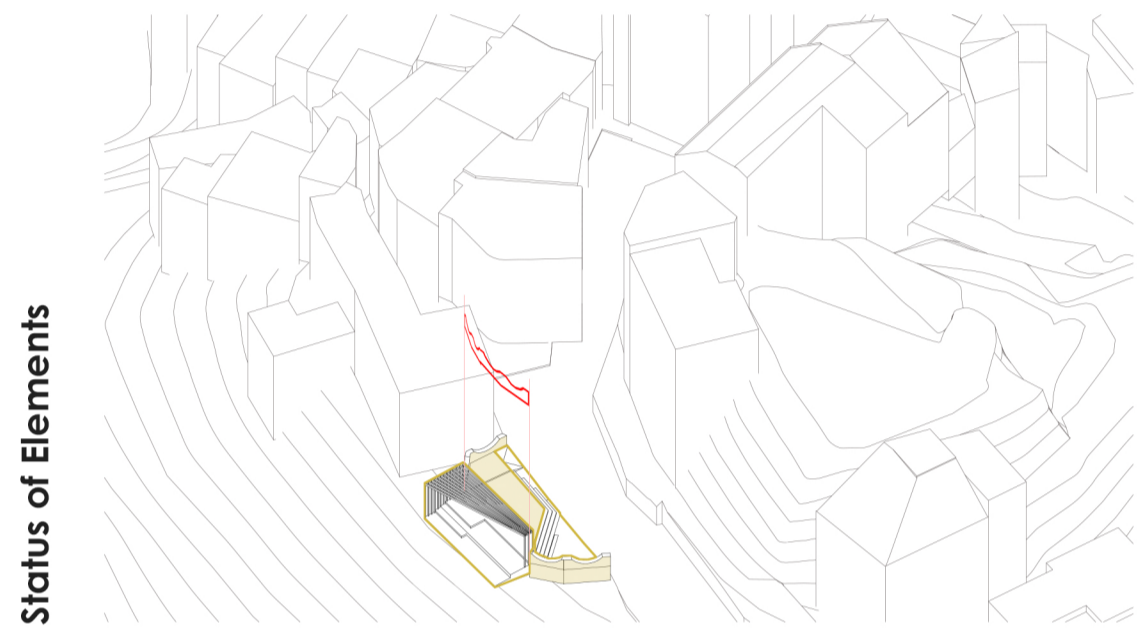

Status of Elements



Elevation 1:100

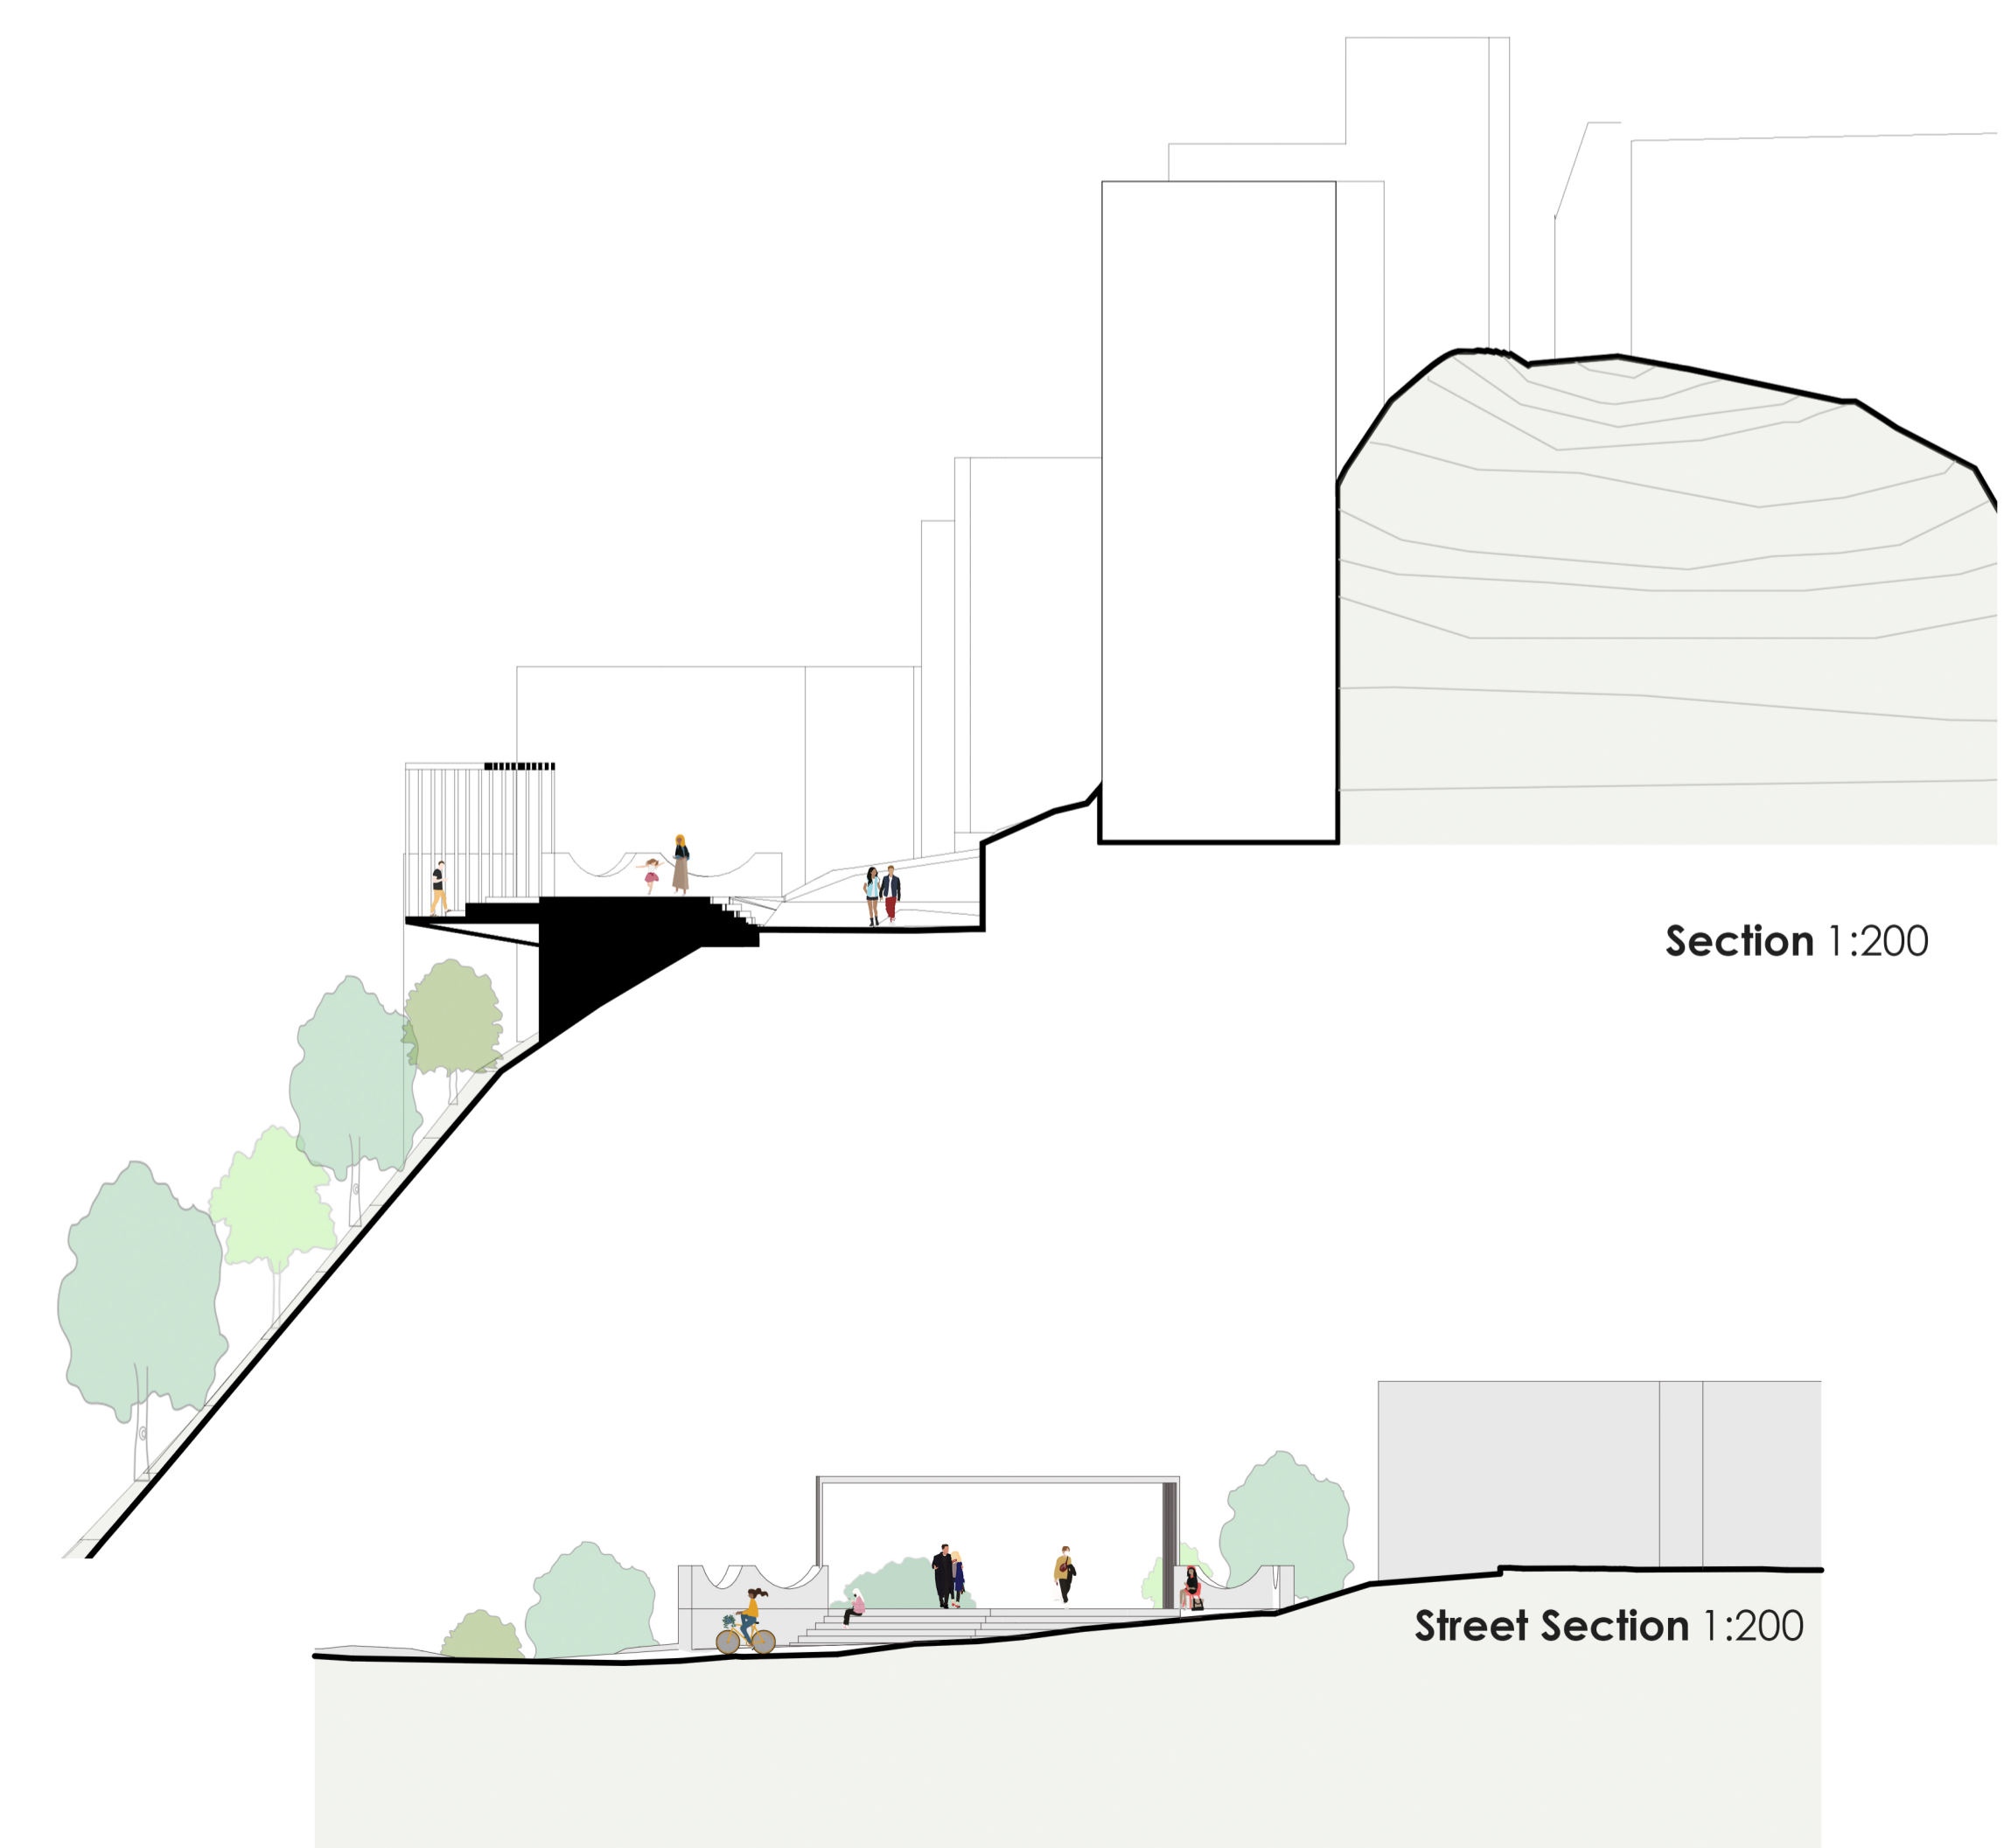

Section 1:200

Street Section 1:200