


APPEARING **disappearing**

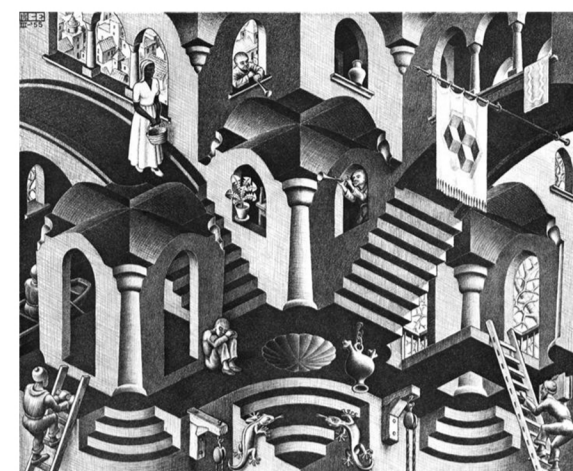

Convex and Concave
M.C. Escher
1955



Vigna di Leonardo Da Vinci
Edoardo Tresoldi
2015


"The Absent Matter is the representation of a mental projection, filter and shape through which places, instants and beings are narrated. It triggers uninterrupted dialogues with space and history, and projects the object's substance into an unknown temporal dimension: what has disappeared, or never existed, lives again in a different time."




- Plan 1:200**
- Green Area
 - Almond Tree
 - Figs Tree
 - Existing Trees
 - Historical Walls




Experience moments

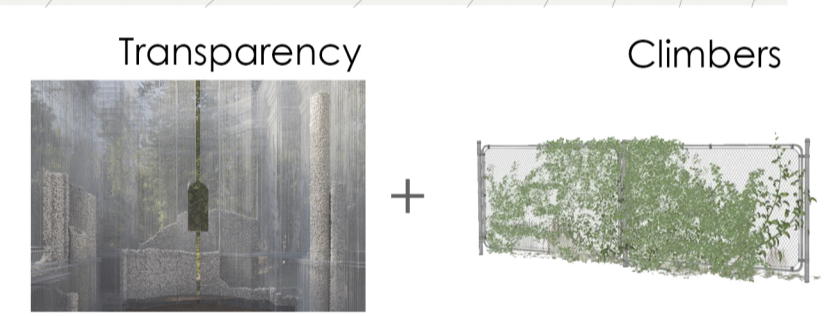


Movement propose

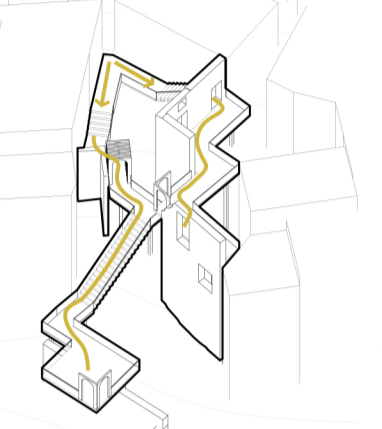


Historical walls

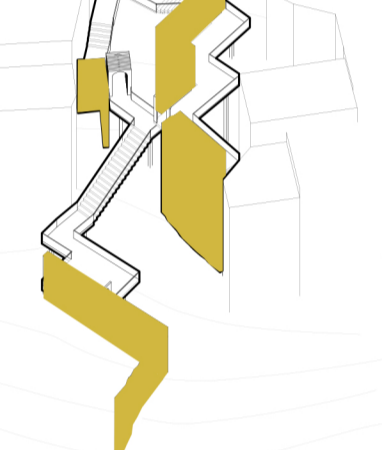


Green

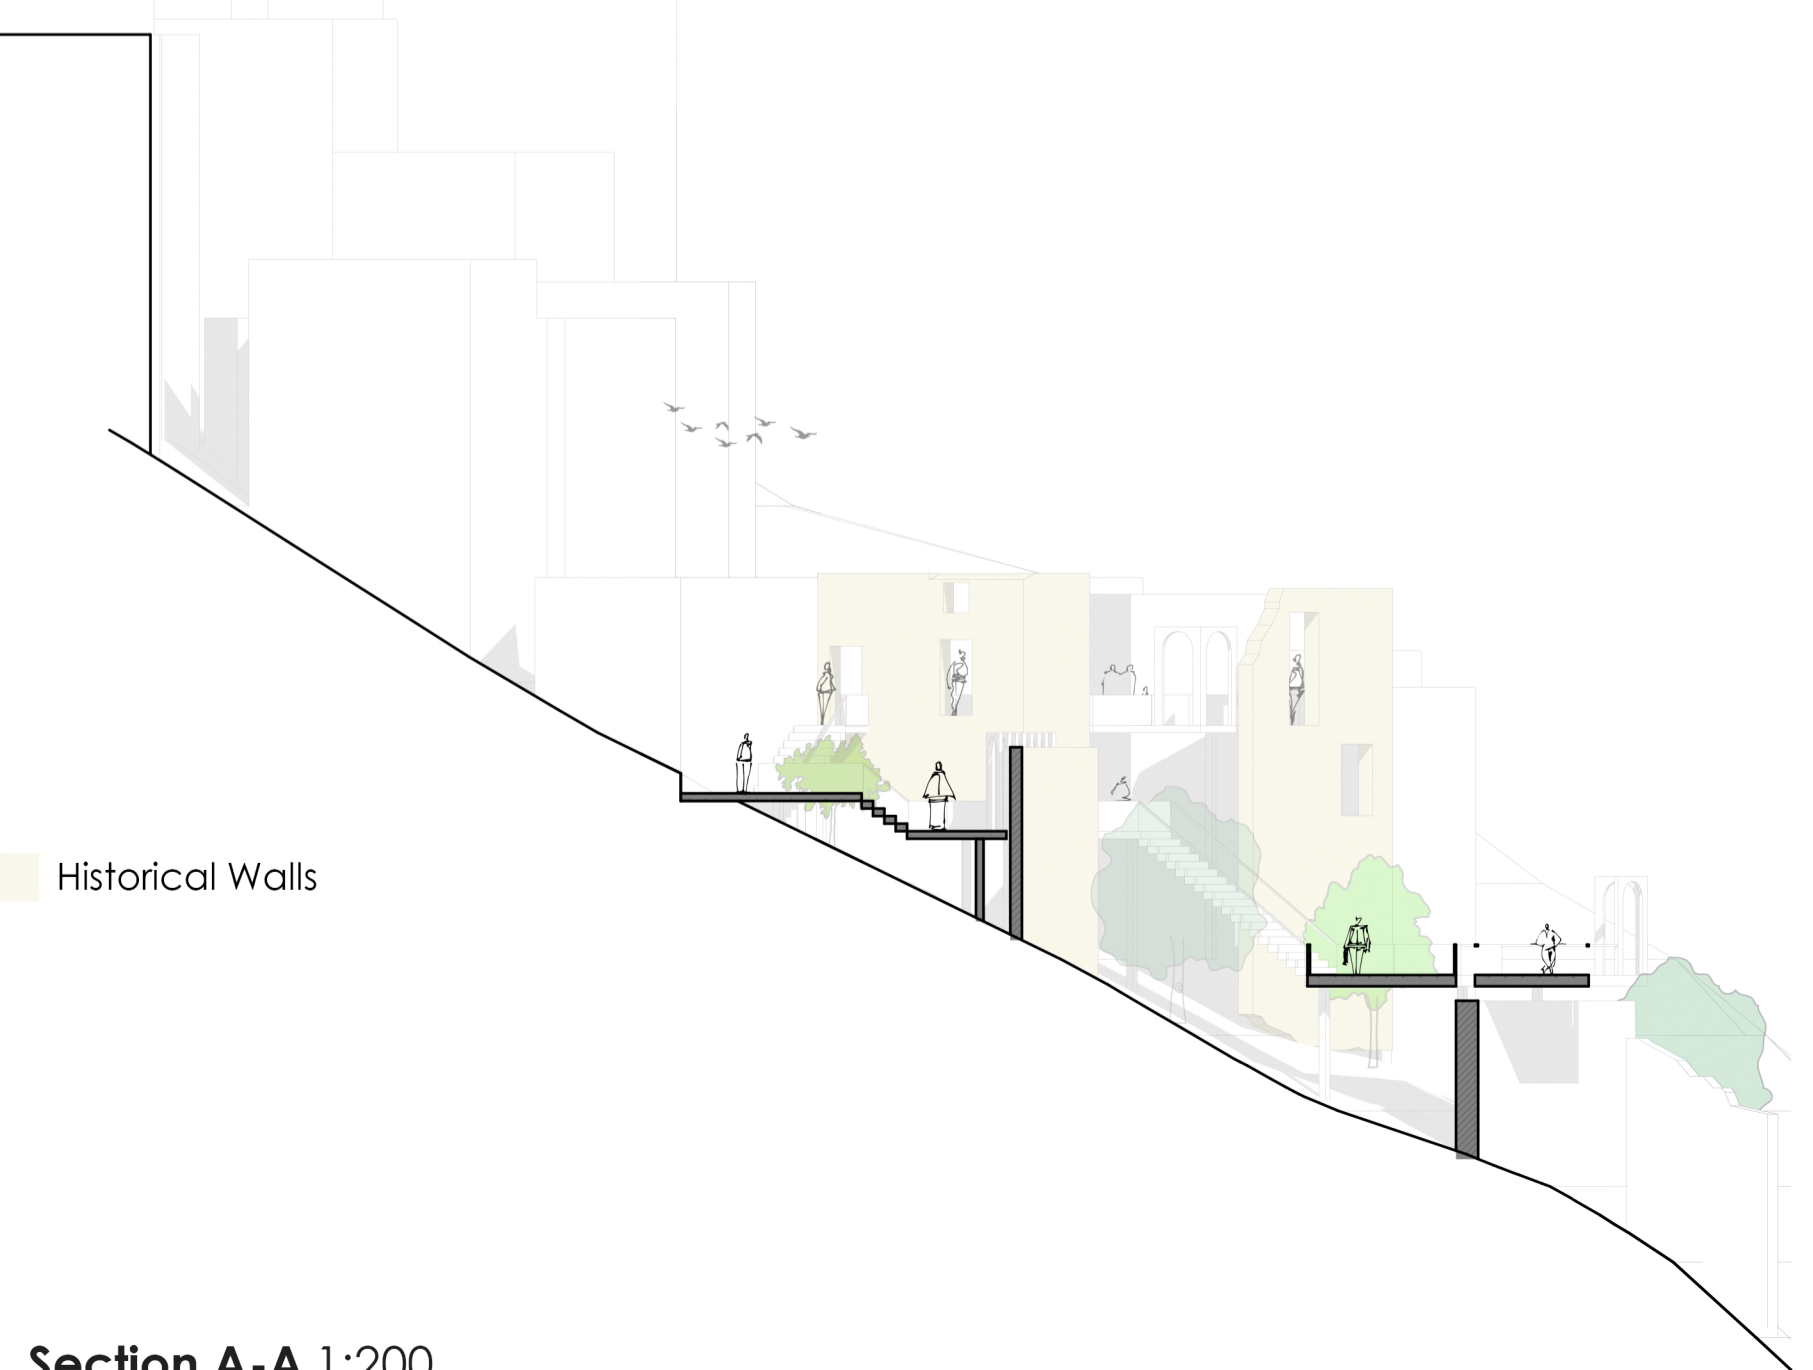

Section A-A 1:200

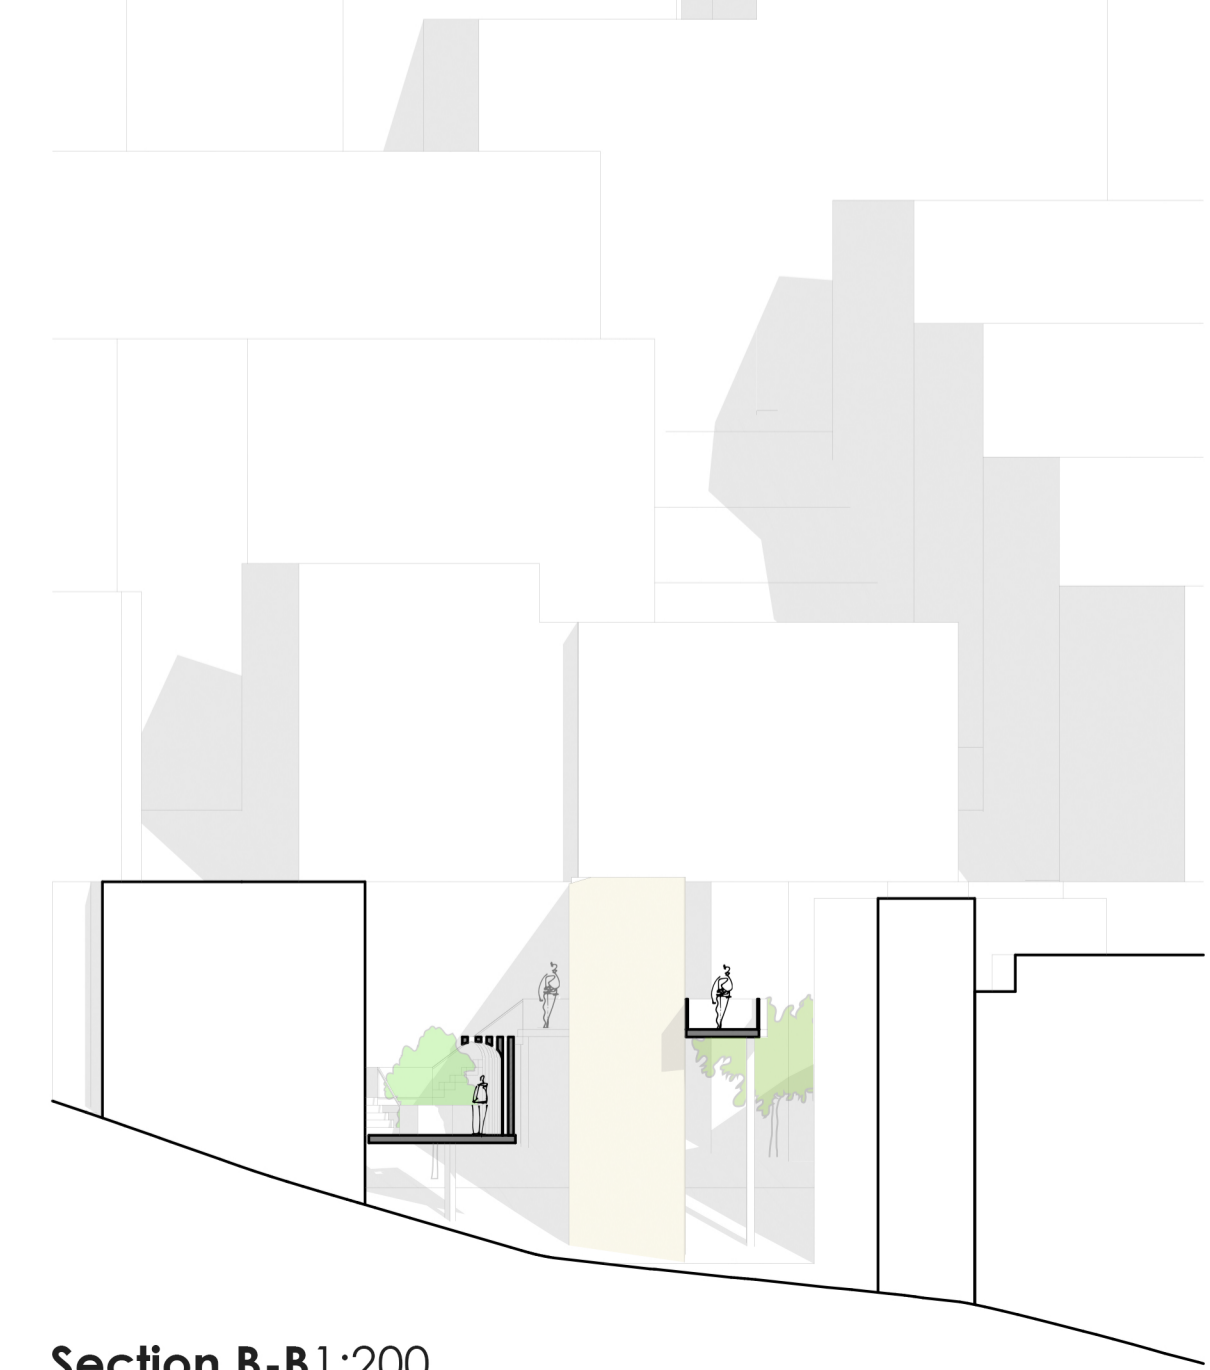

Section B-B1:200

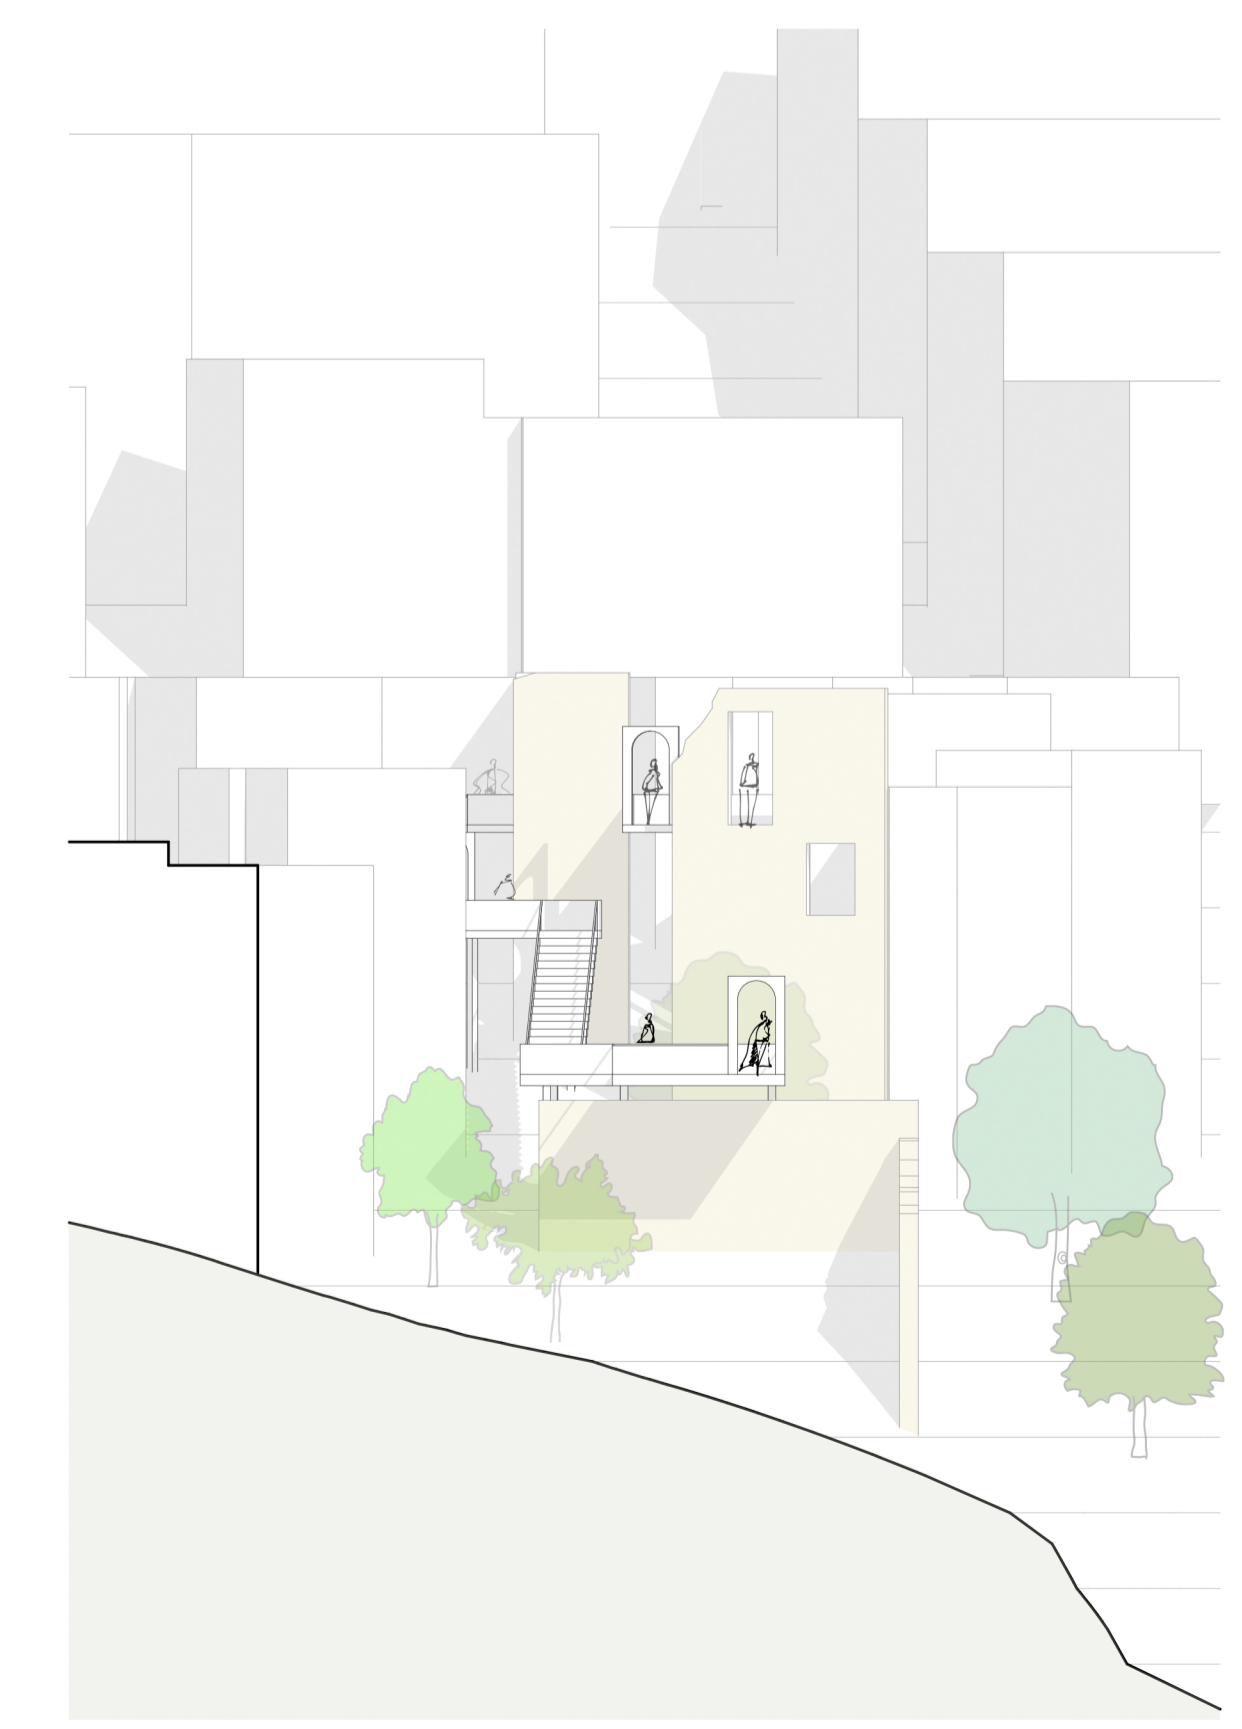

South Elevation 1:200

PLACE 3

As the result of time

Current state



Plan 1:500



Section 1:500

Elevation 1:500



Views



Materials

