




West elevation: facing the square



East elevation: facing the city

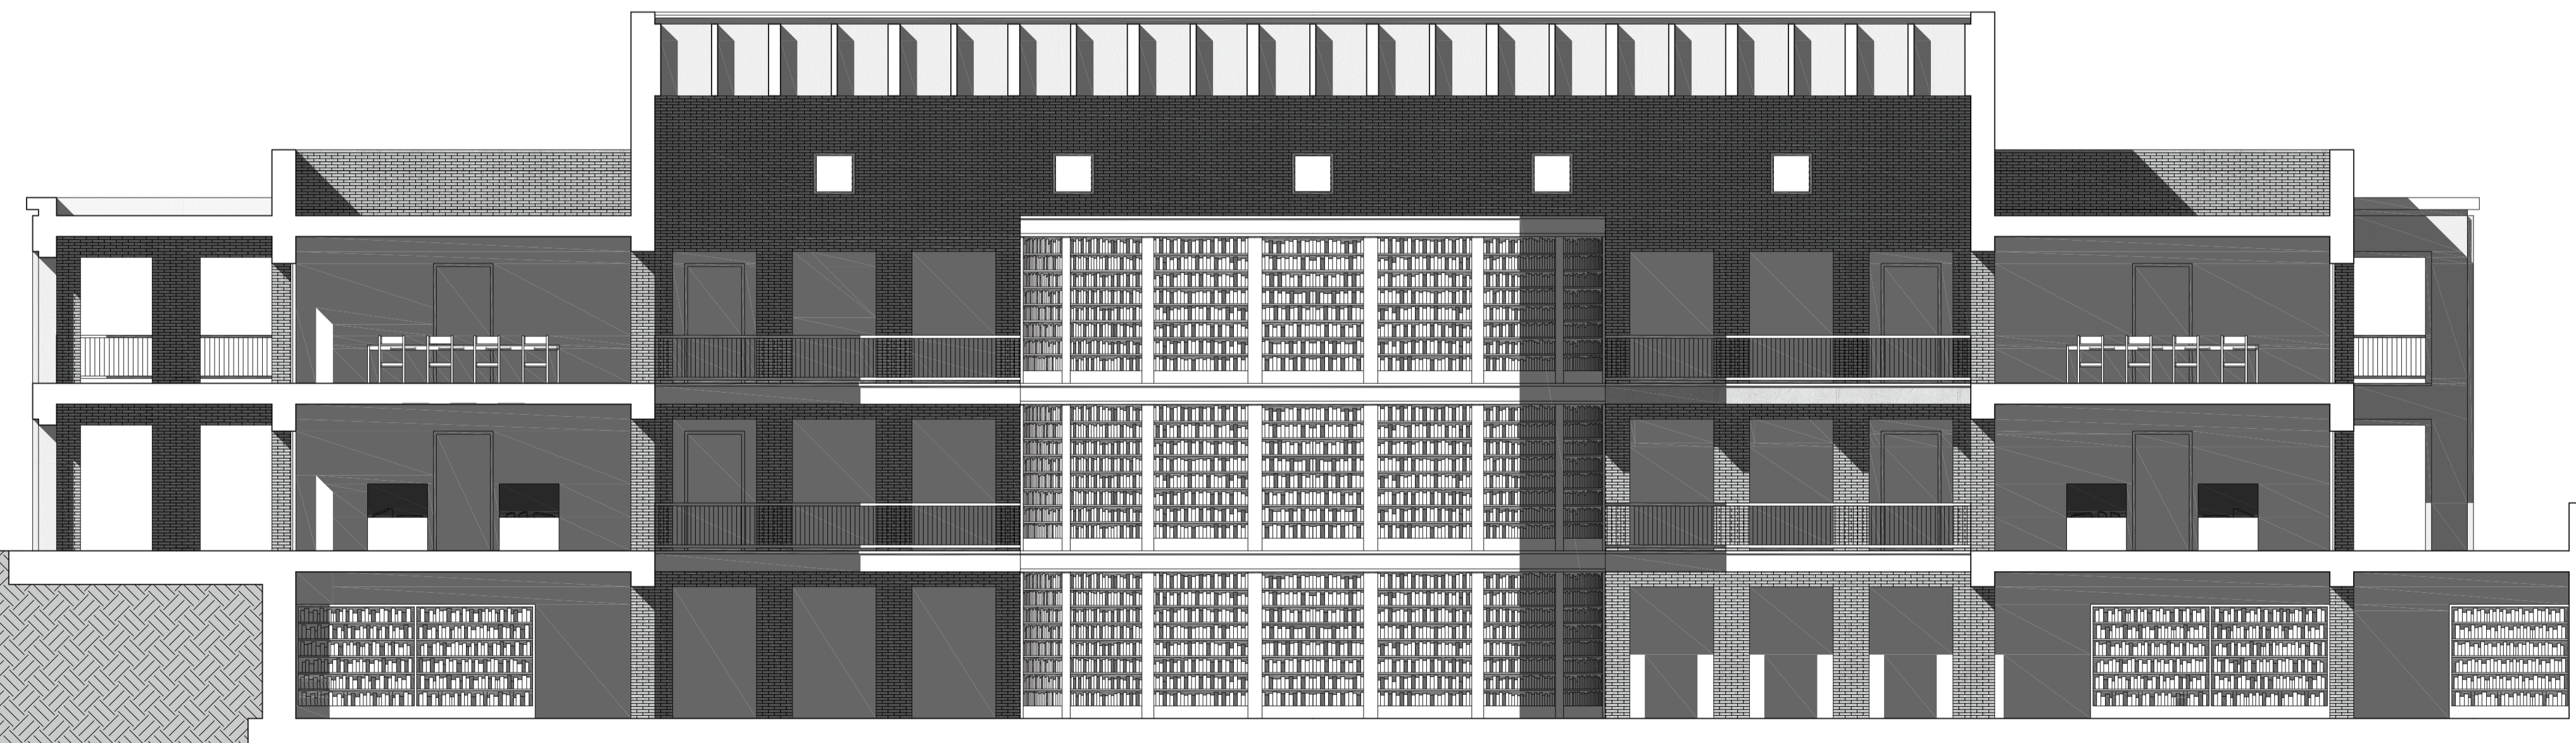

Section: the book monument