



READING

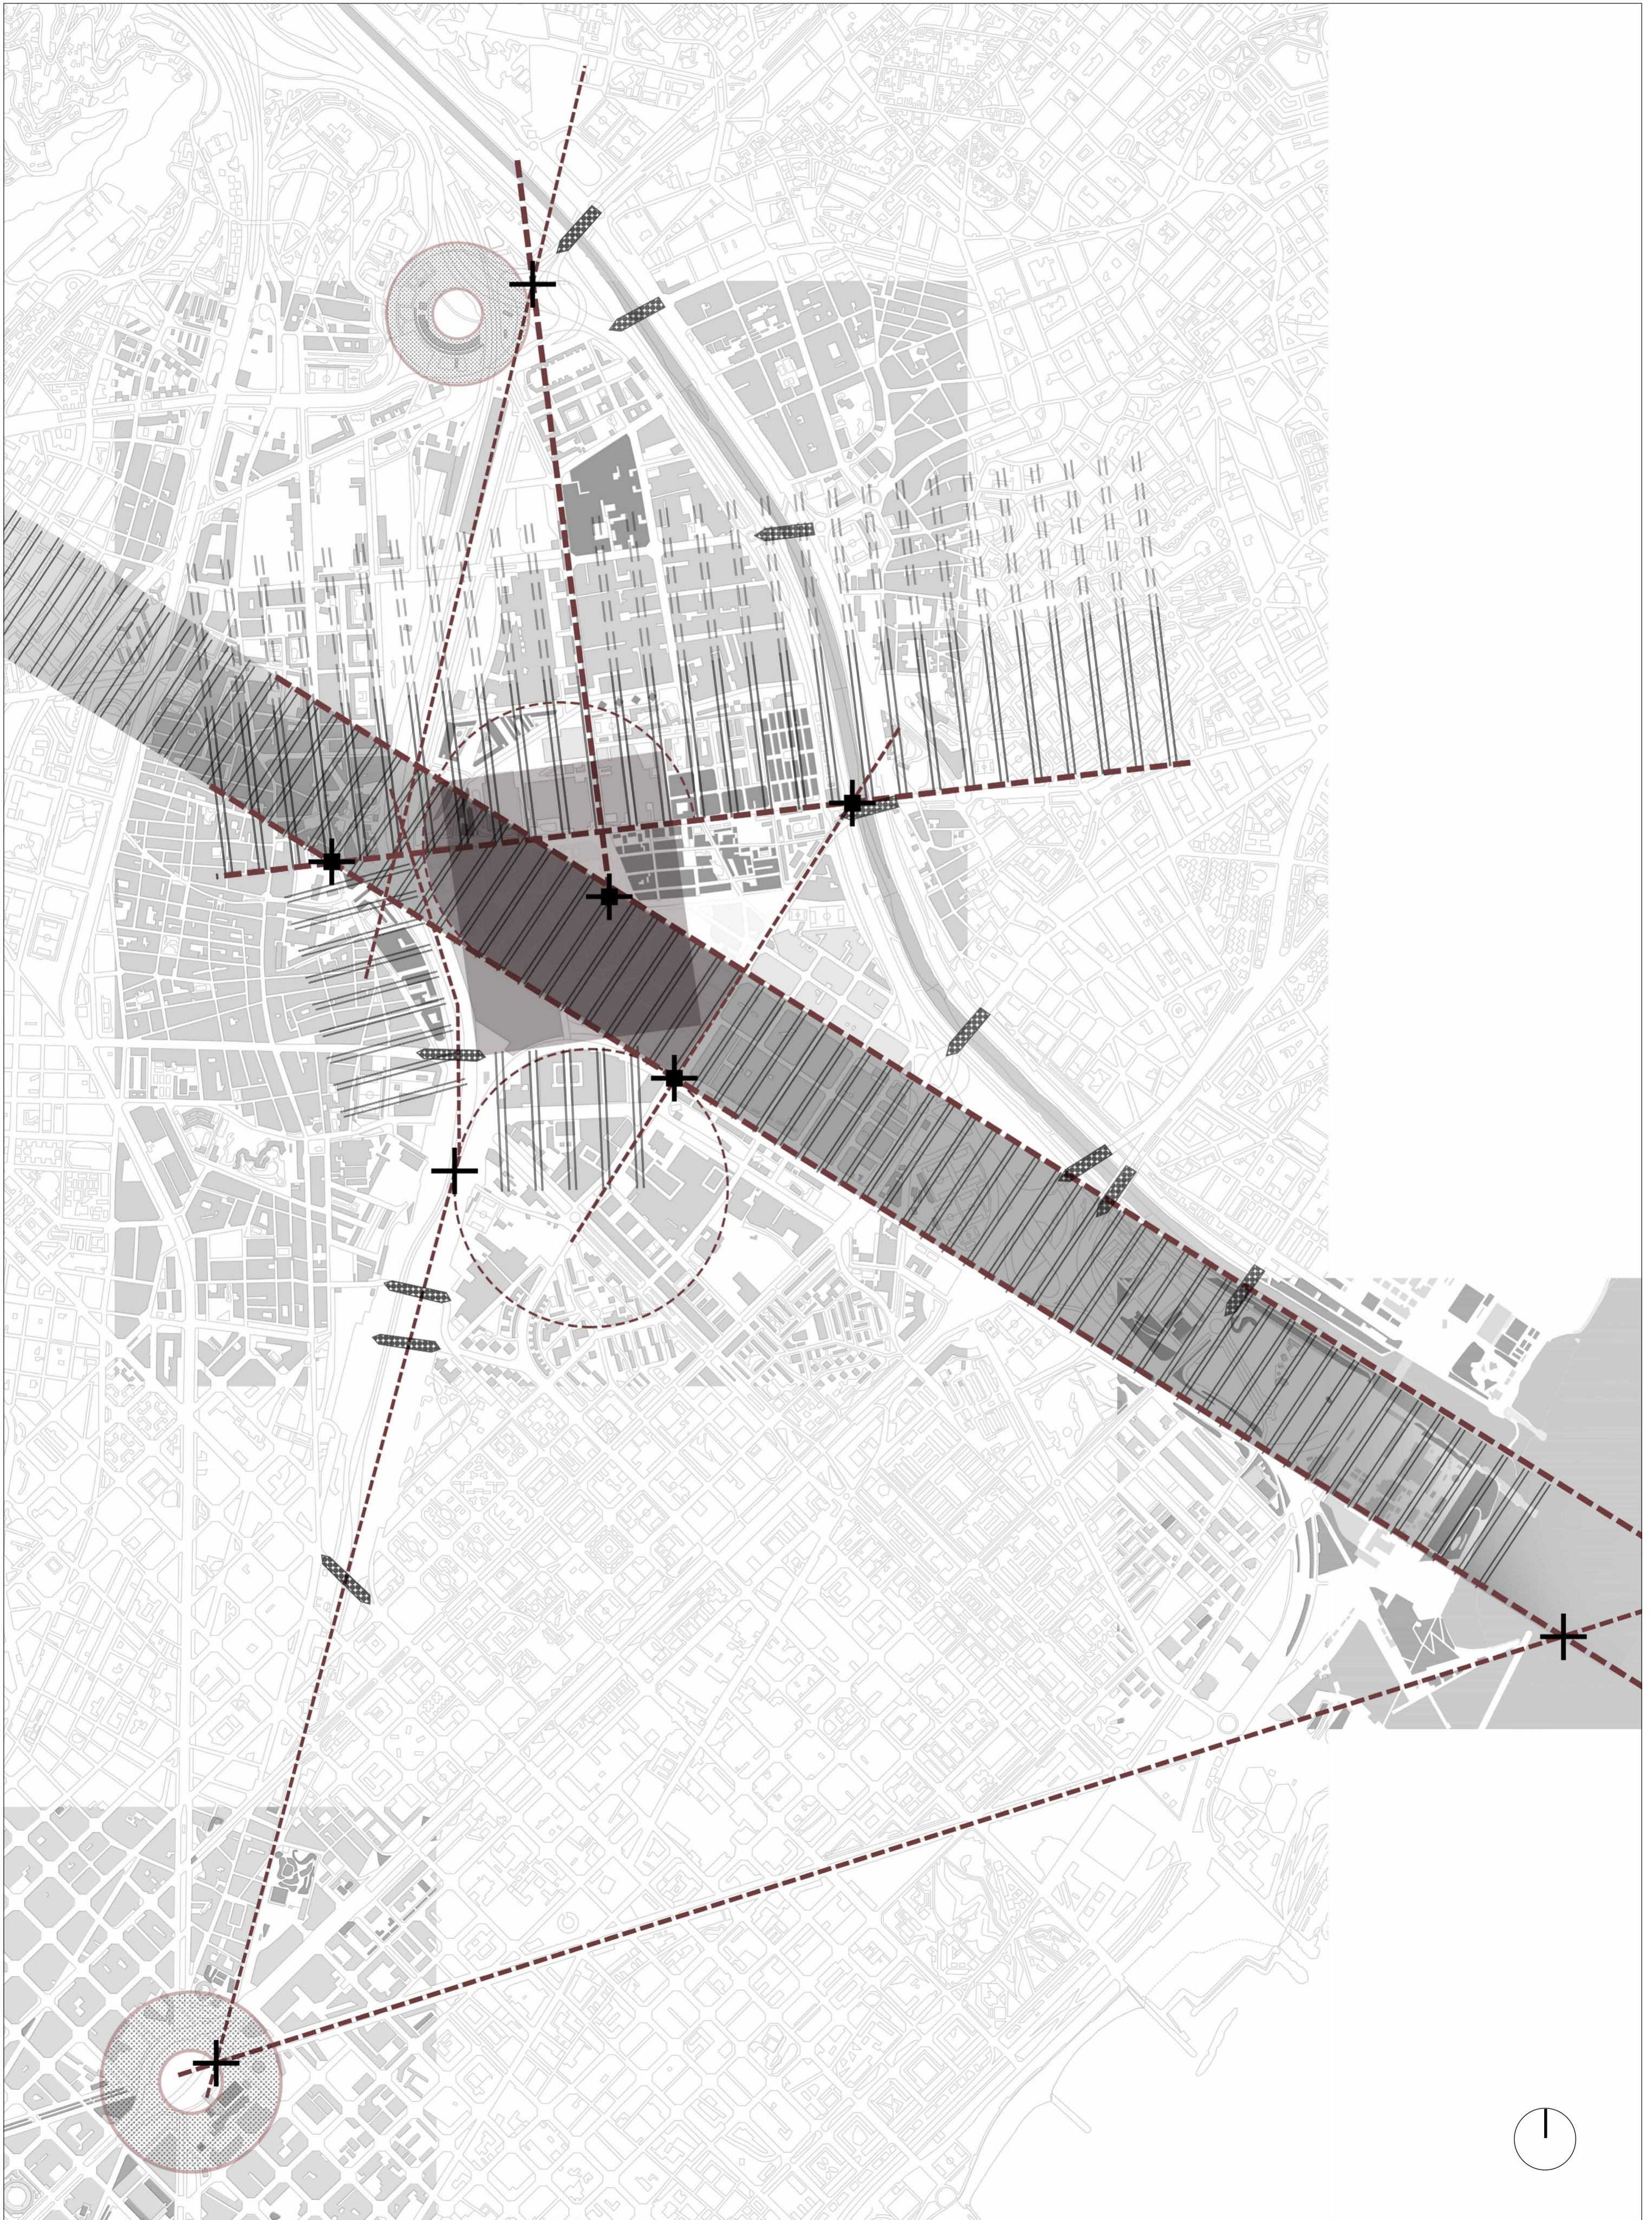


1 - Introduction




Introduction

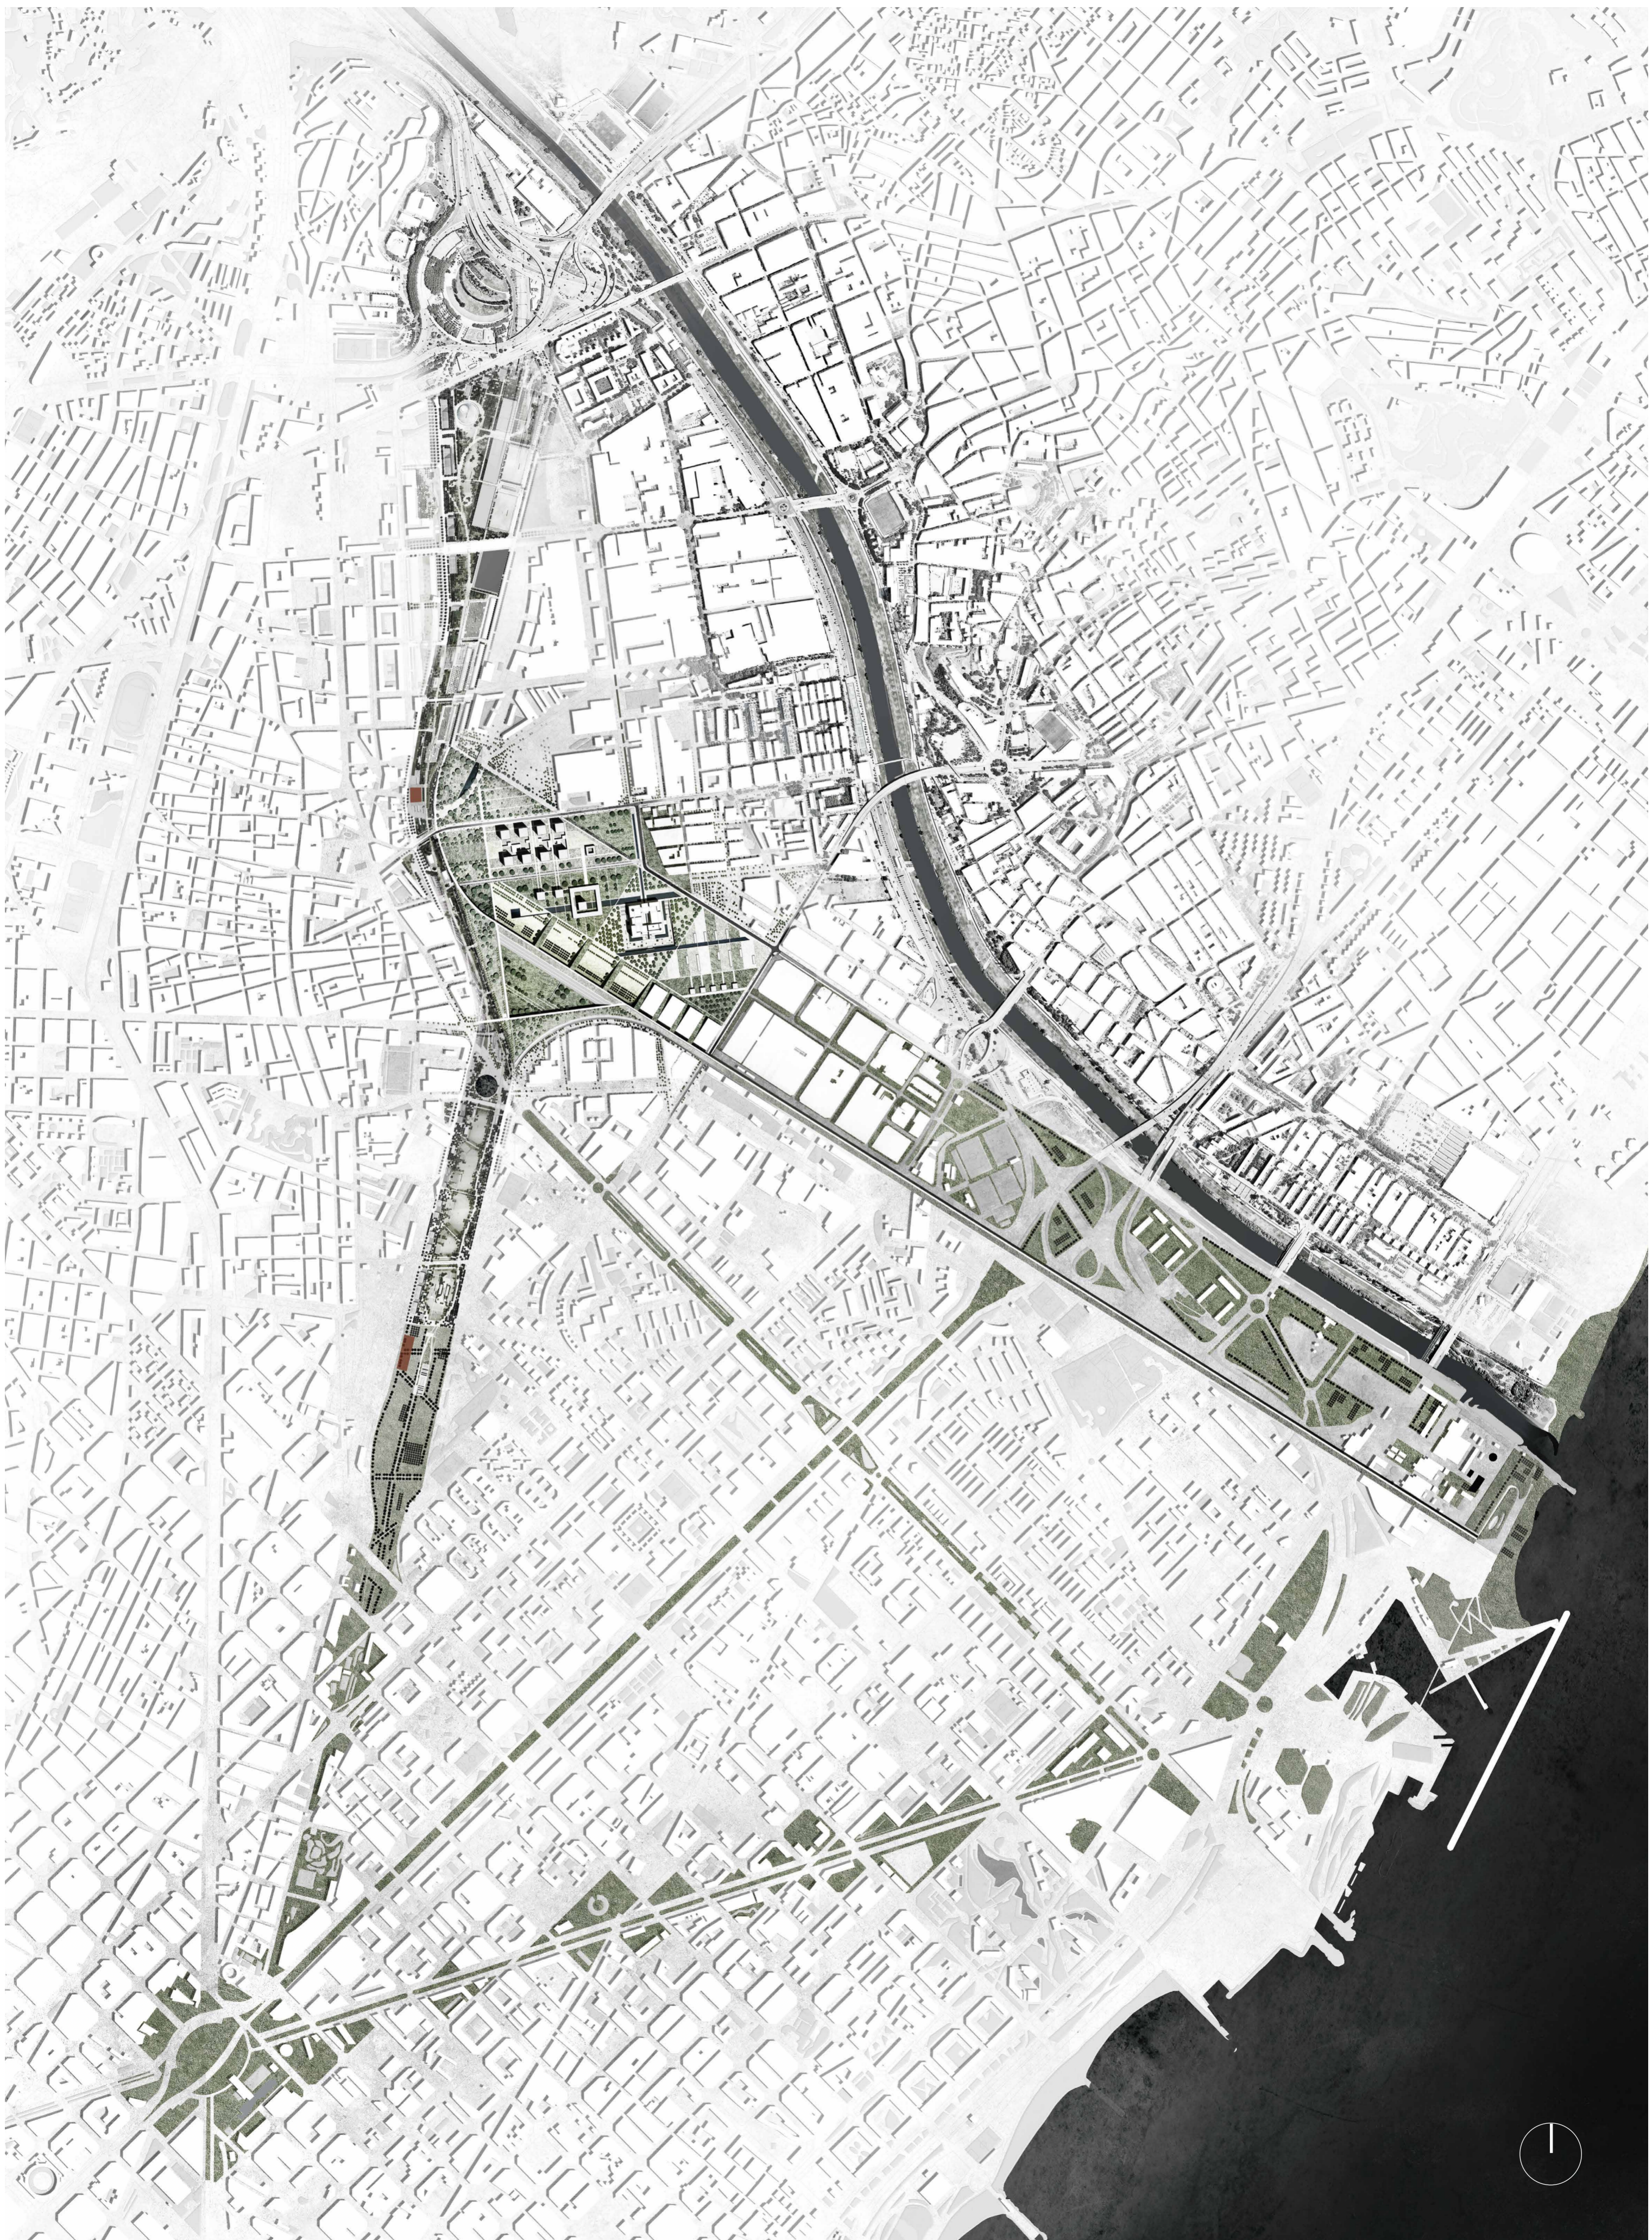

Introduction

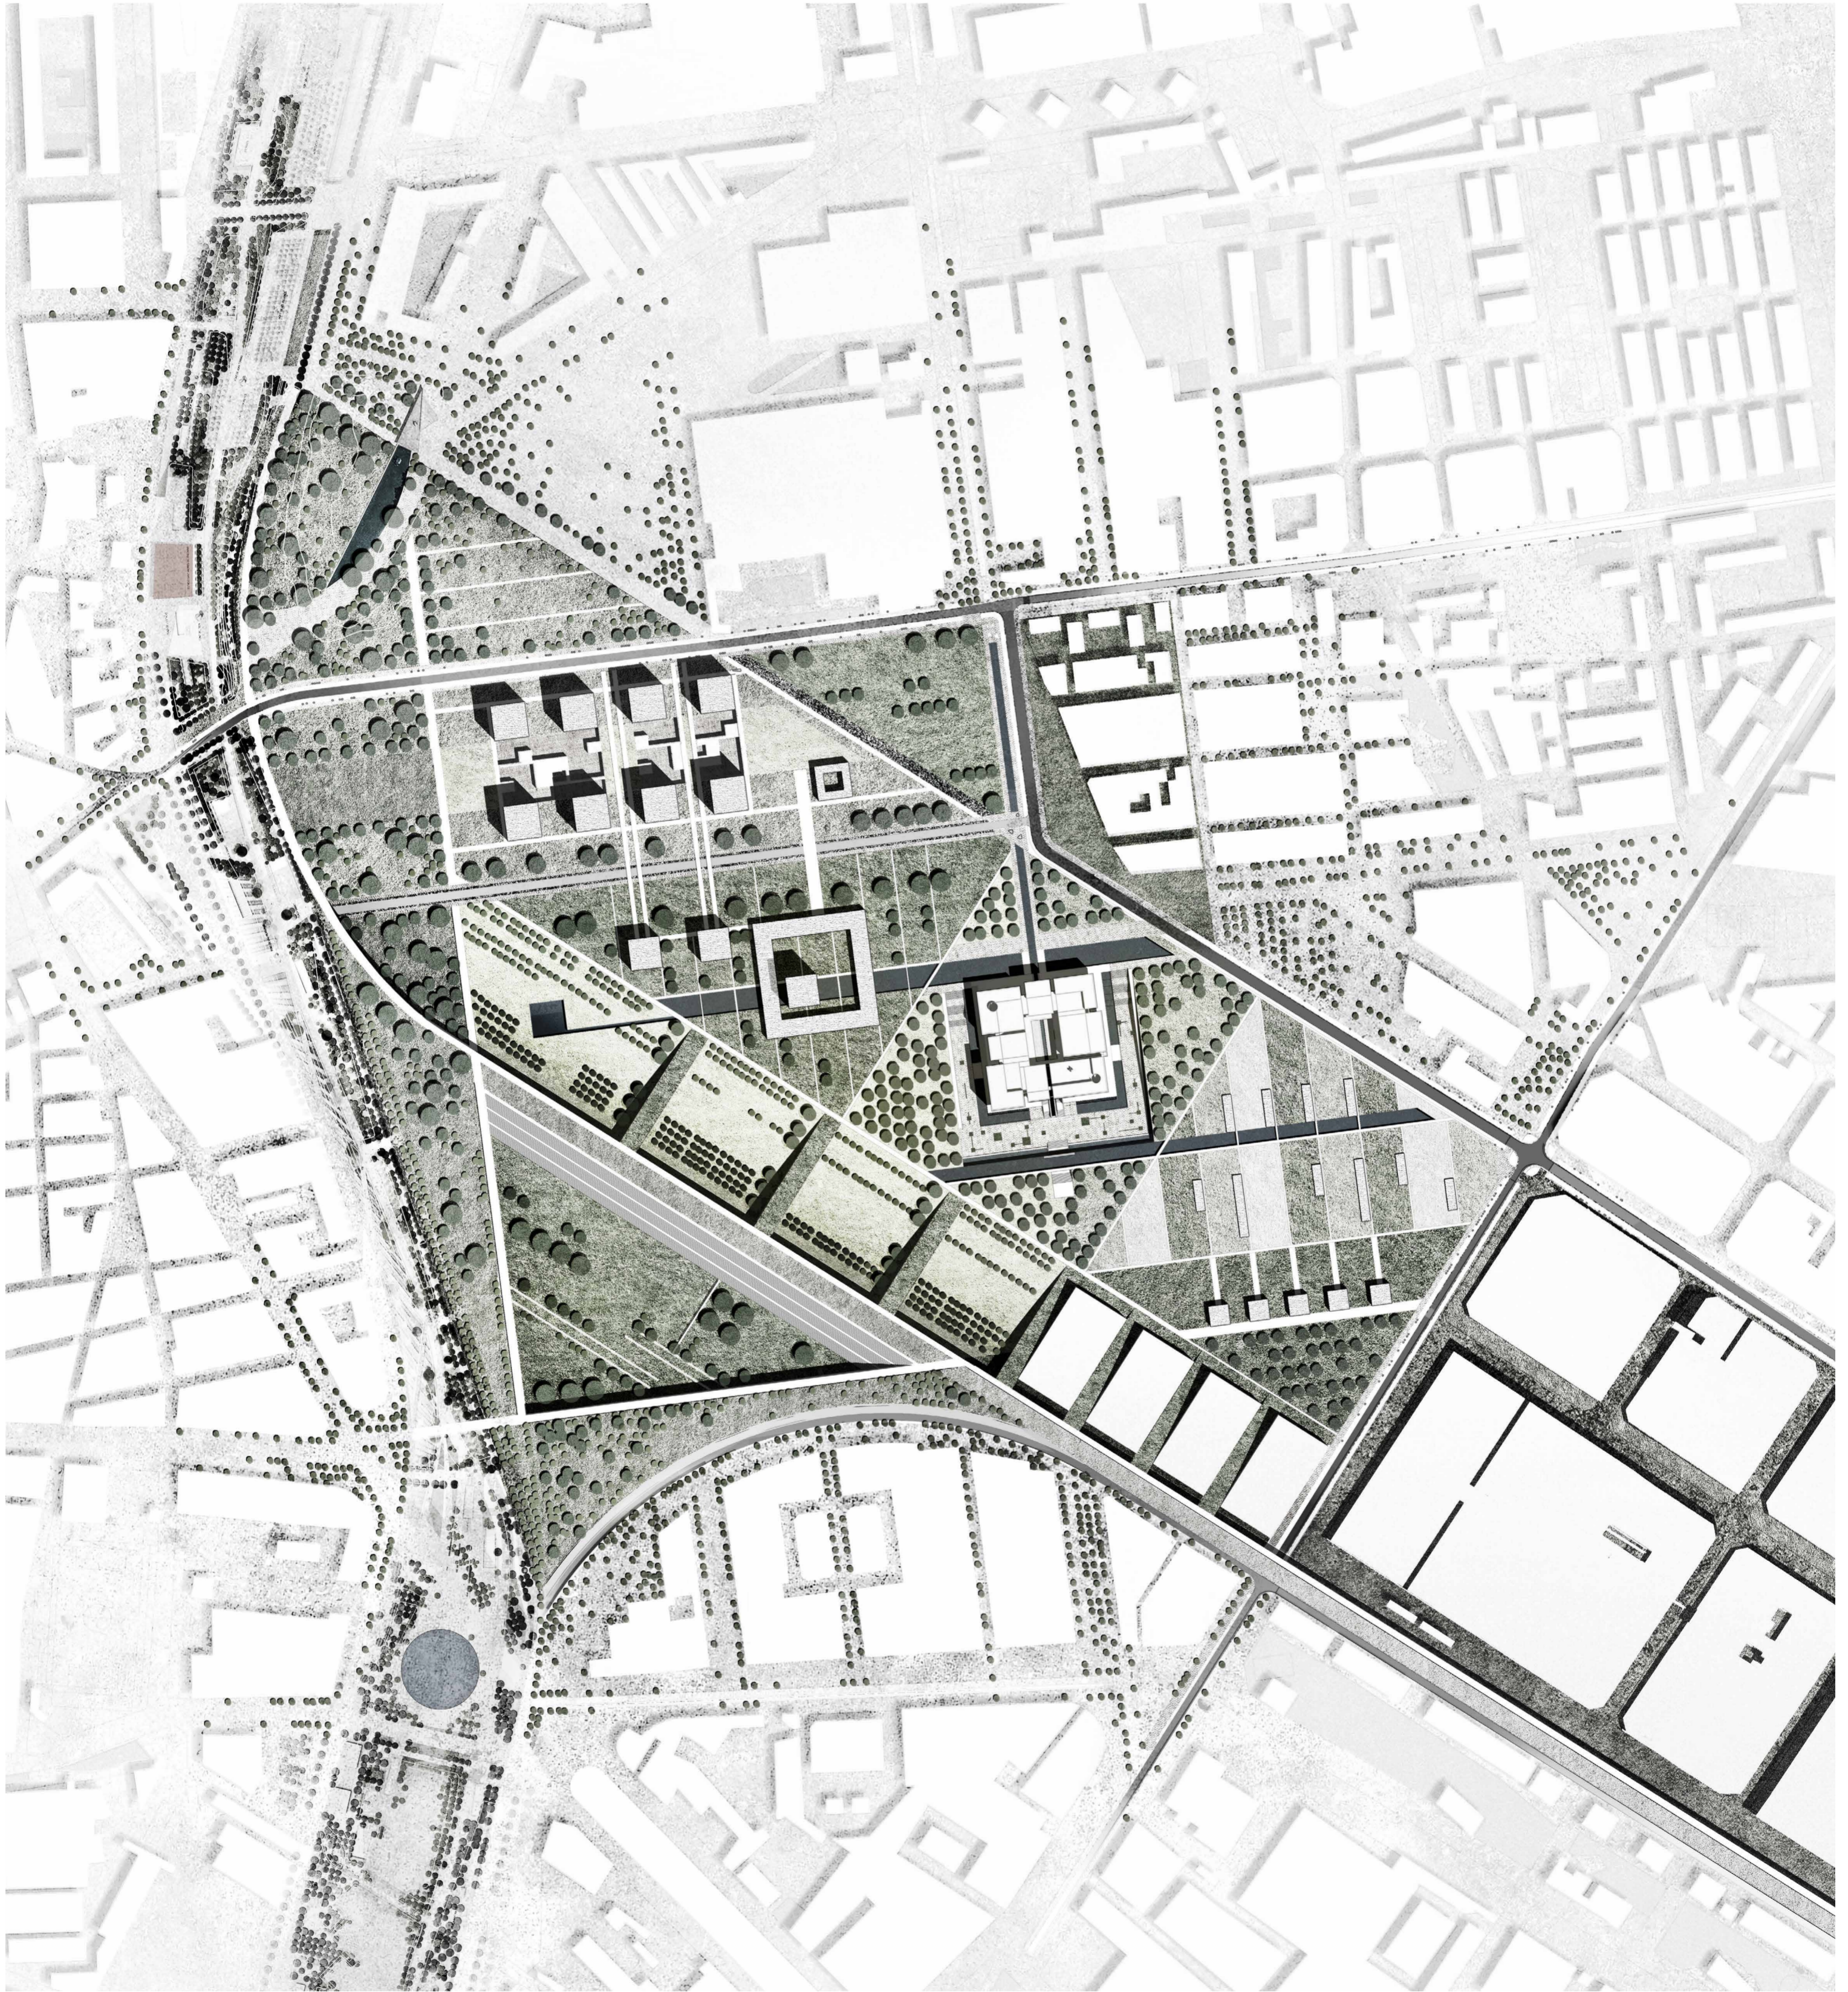


Introduction

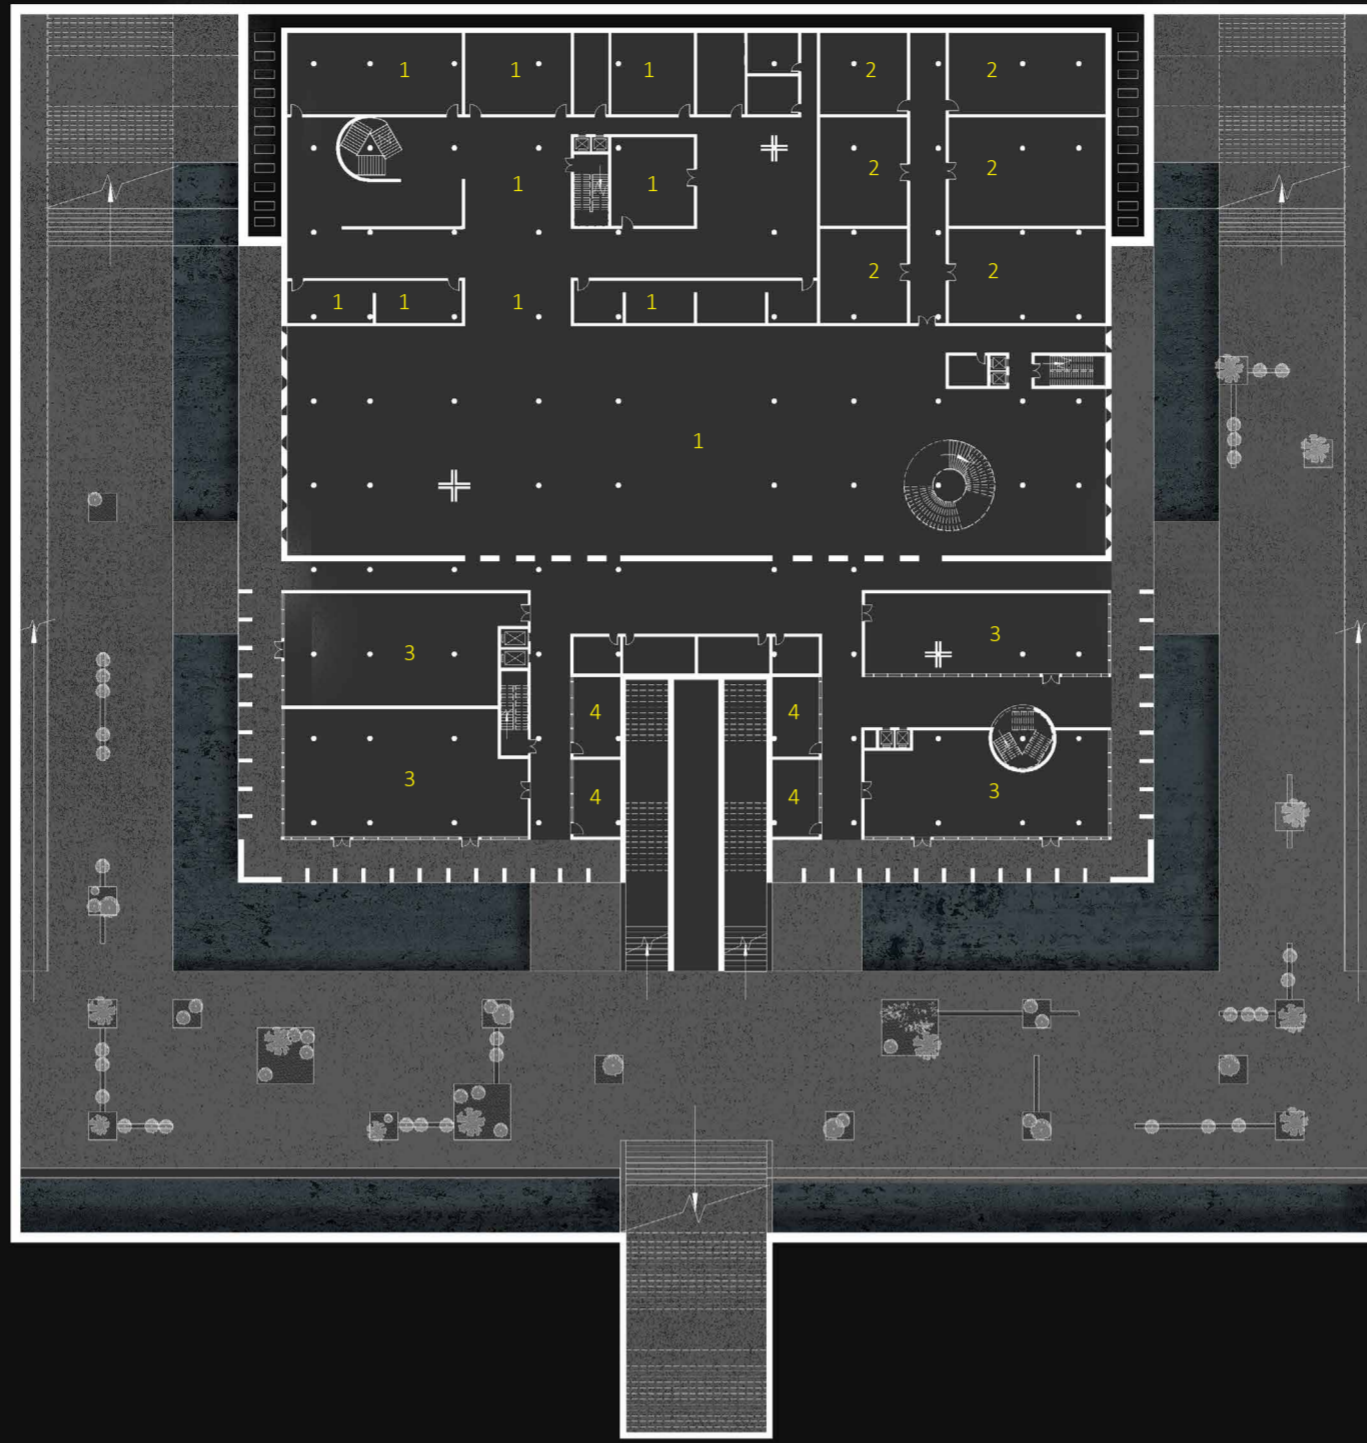


- 1 exhibition
- 2 office
- 3 restaurant
- 4 bar
- 5 times show
- 6 ticket office
- 7 deposit
- 8 report room
- 9 shop
- 10 coffee
- 11 library
- 12 study room
- 13 discussion room
- 14 archive
- 15 WC
- 16 council hall

-1F PLAN

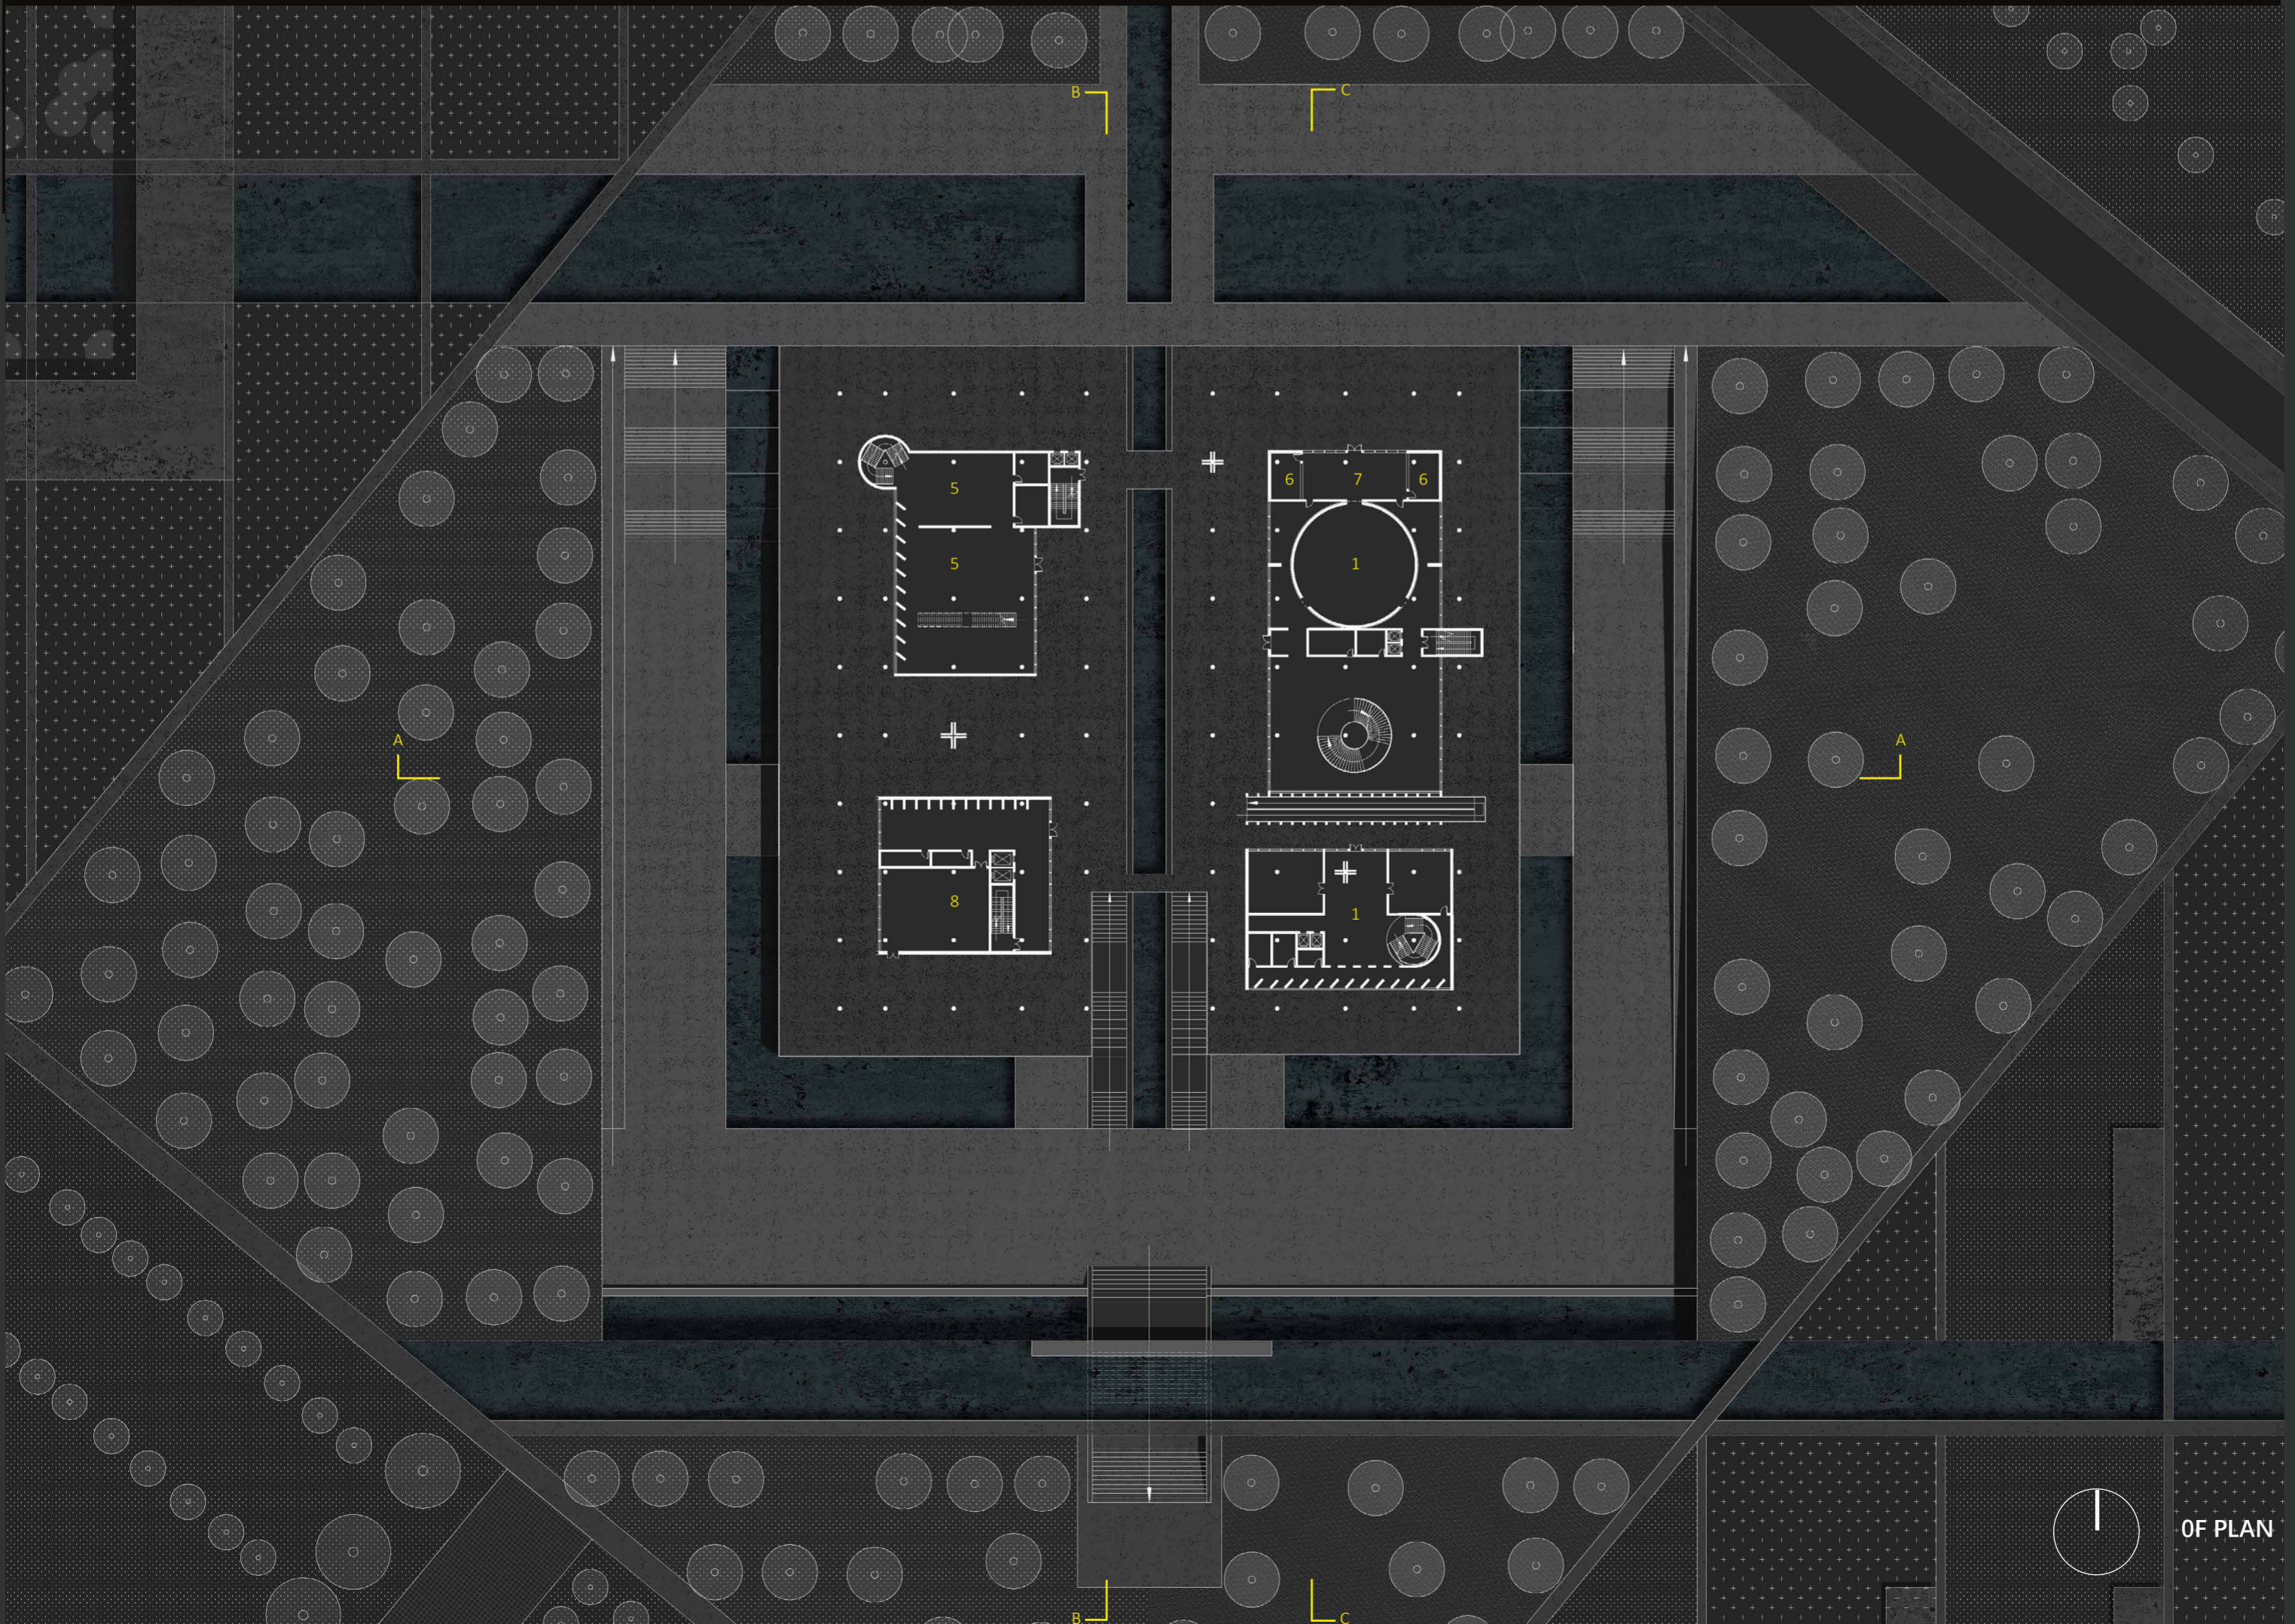

1 OF PLAN

Introduction

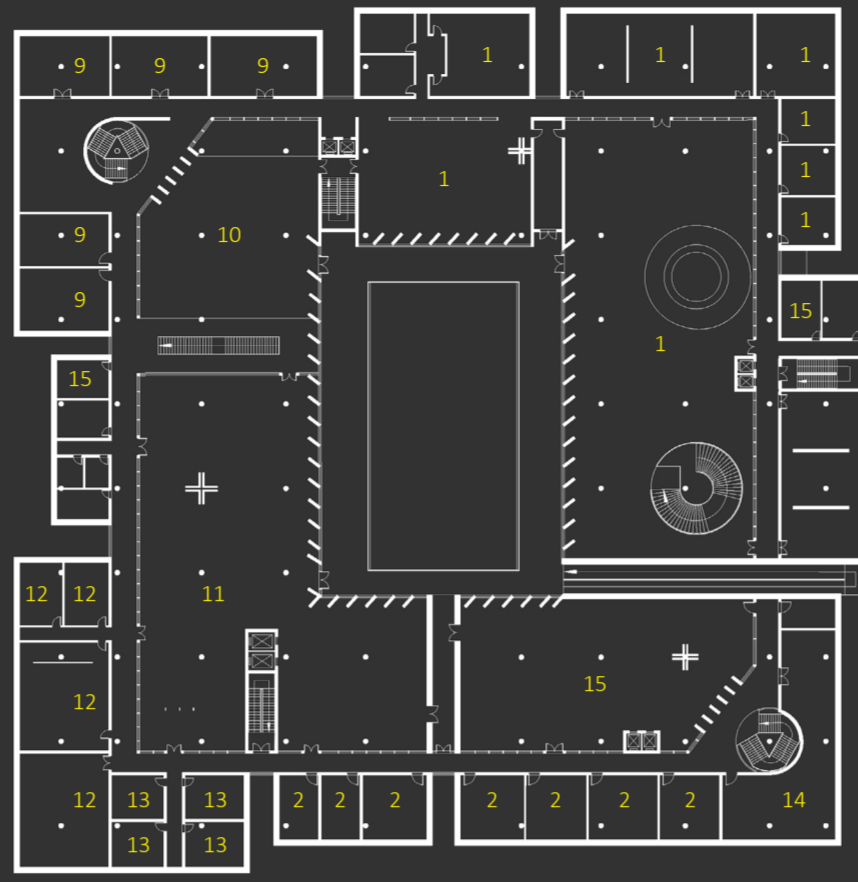


1F PLAN



A-A SECTION




B-B SECTION

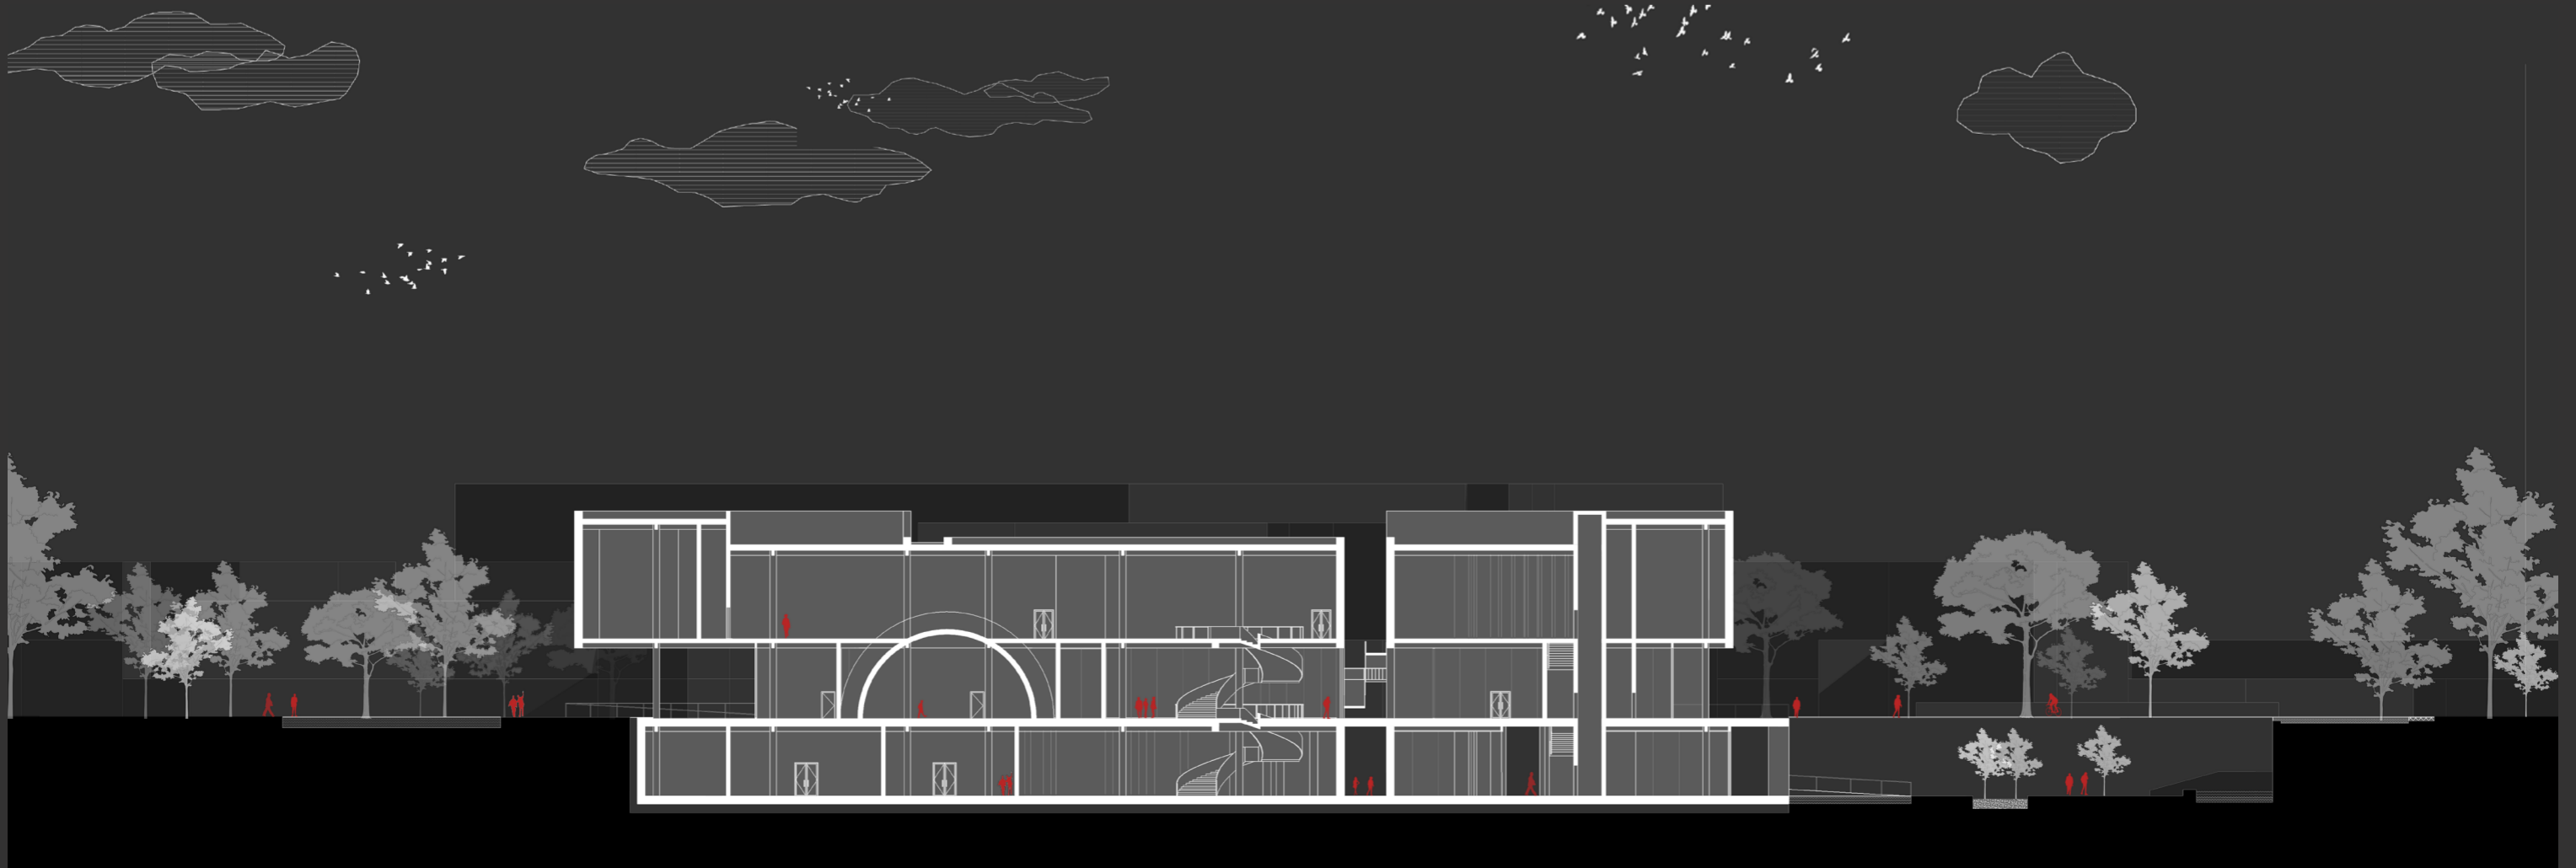


C-C SECTION


1 - Introduction




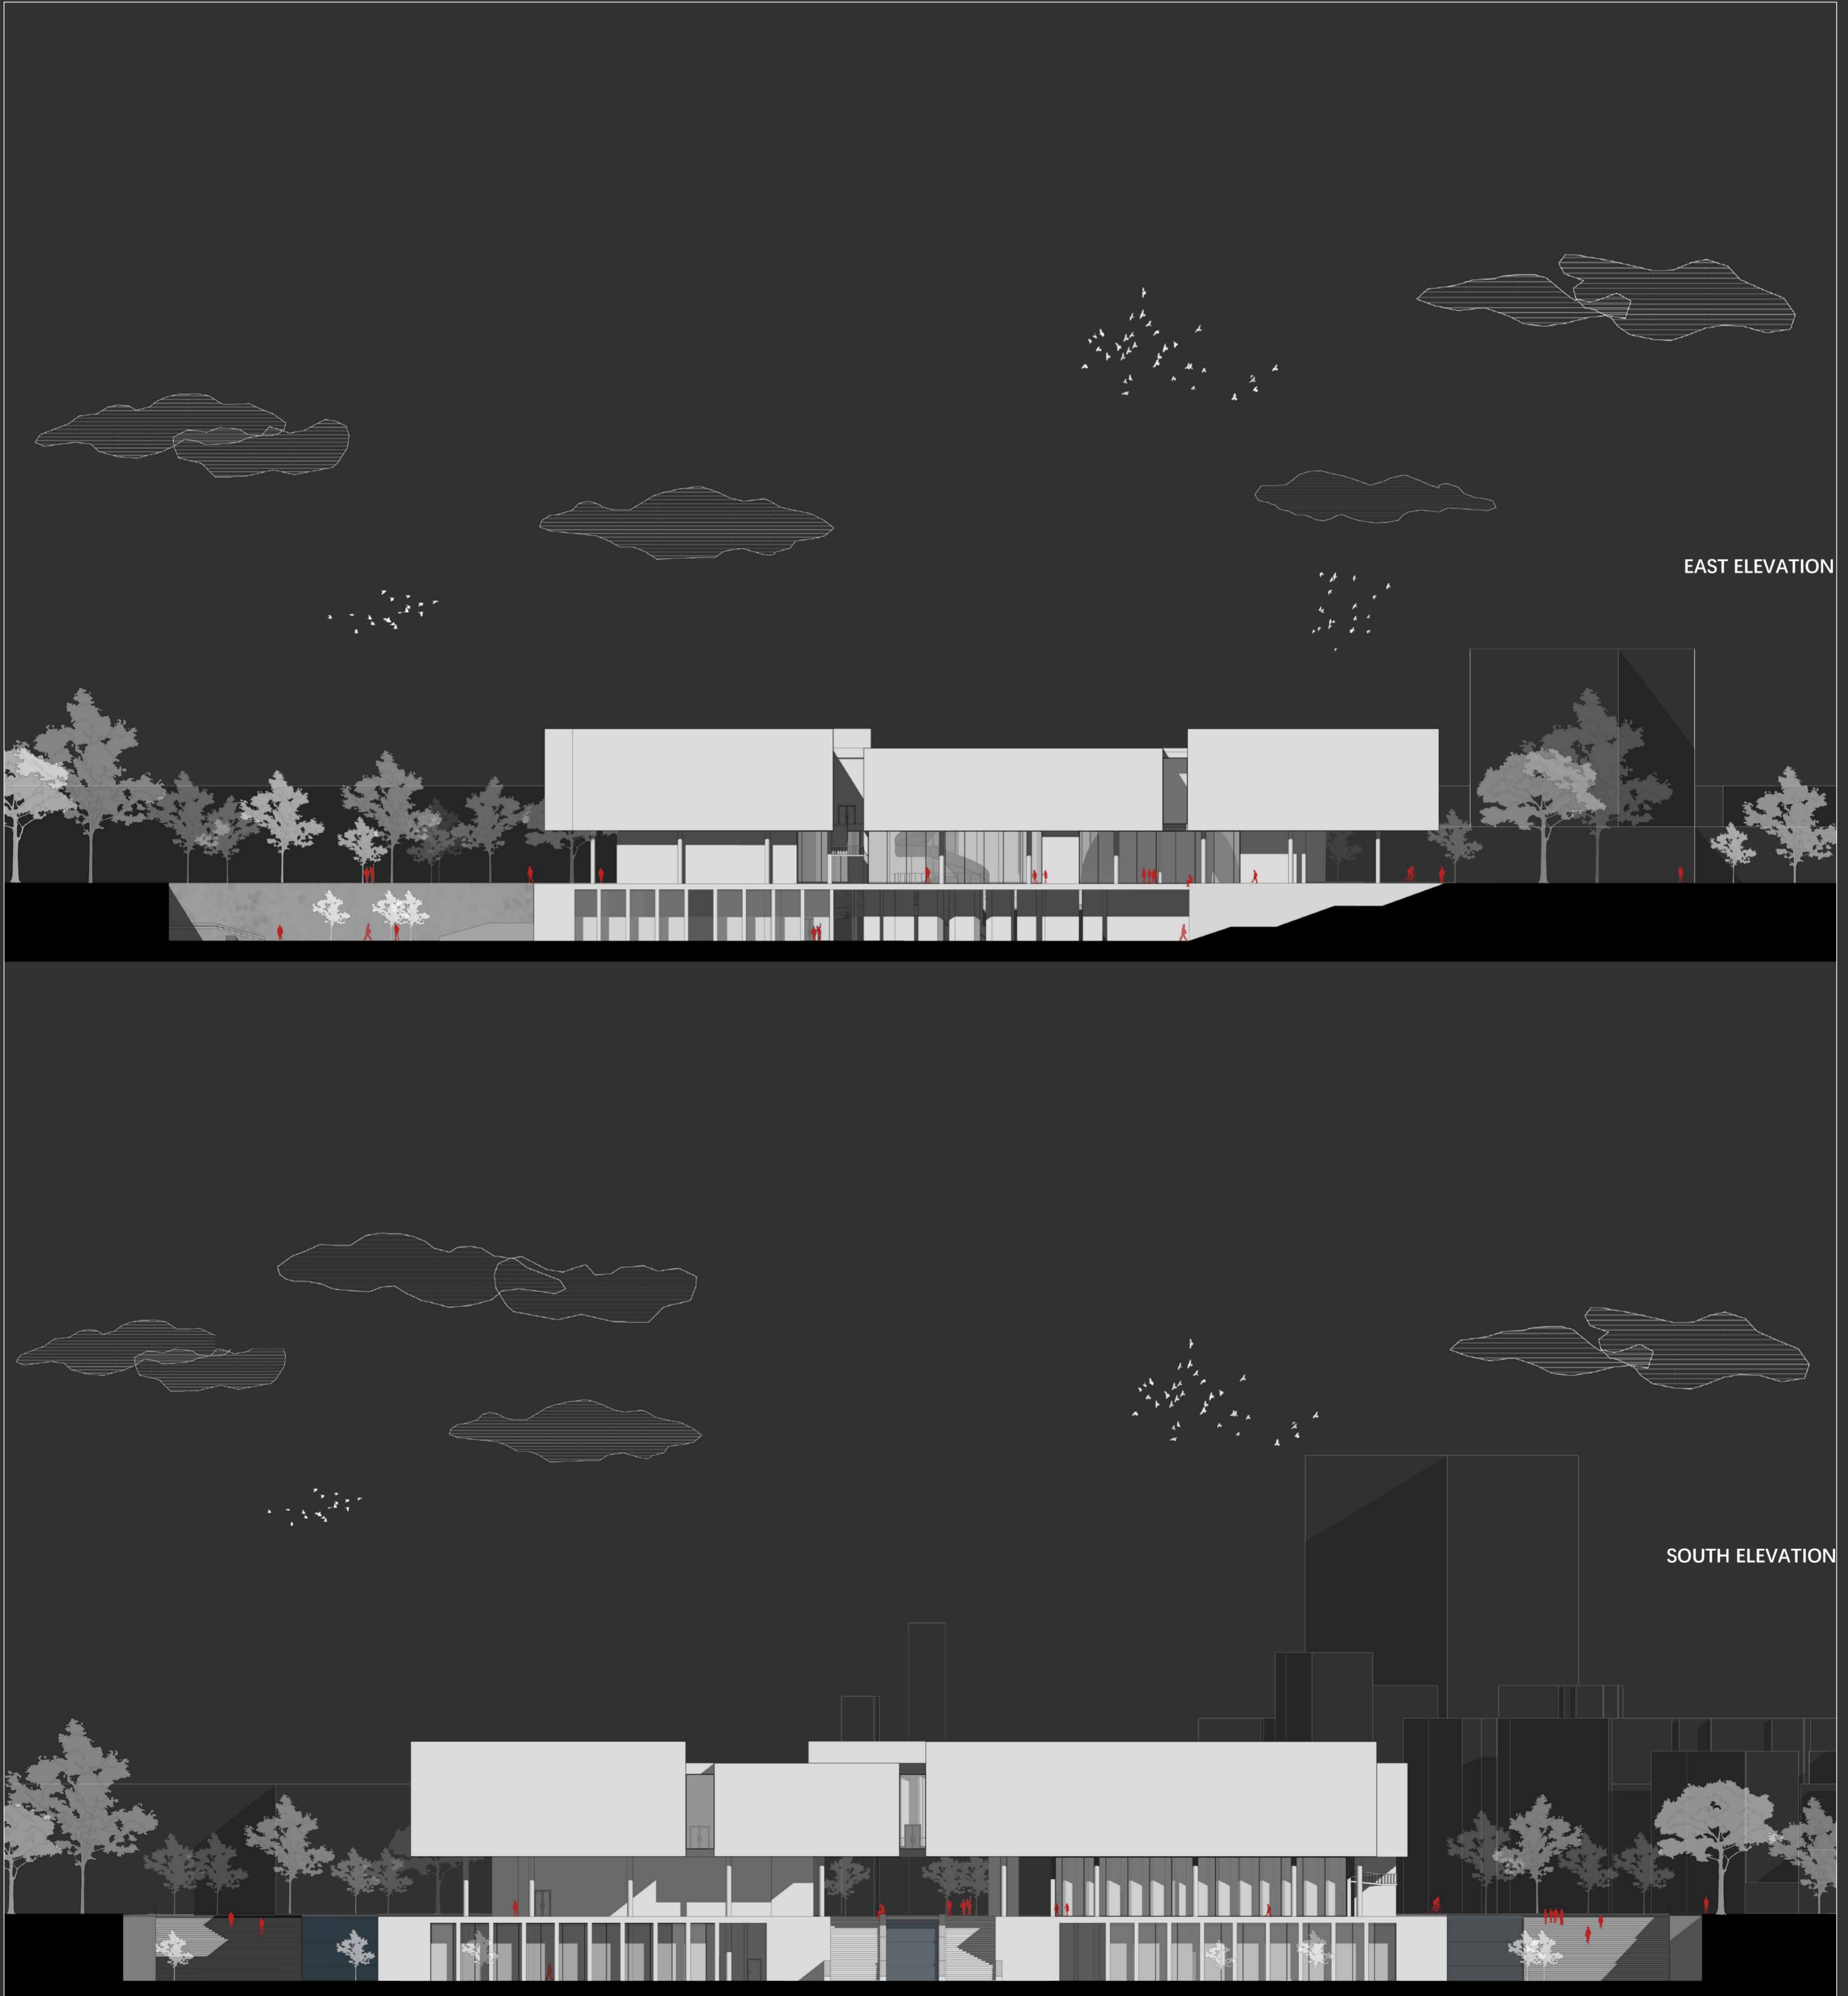


1 - Introduction

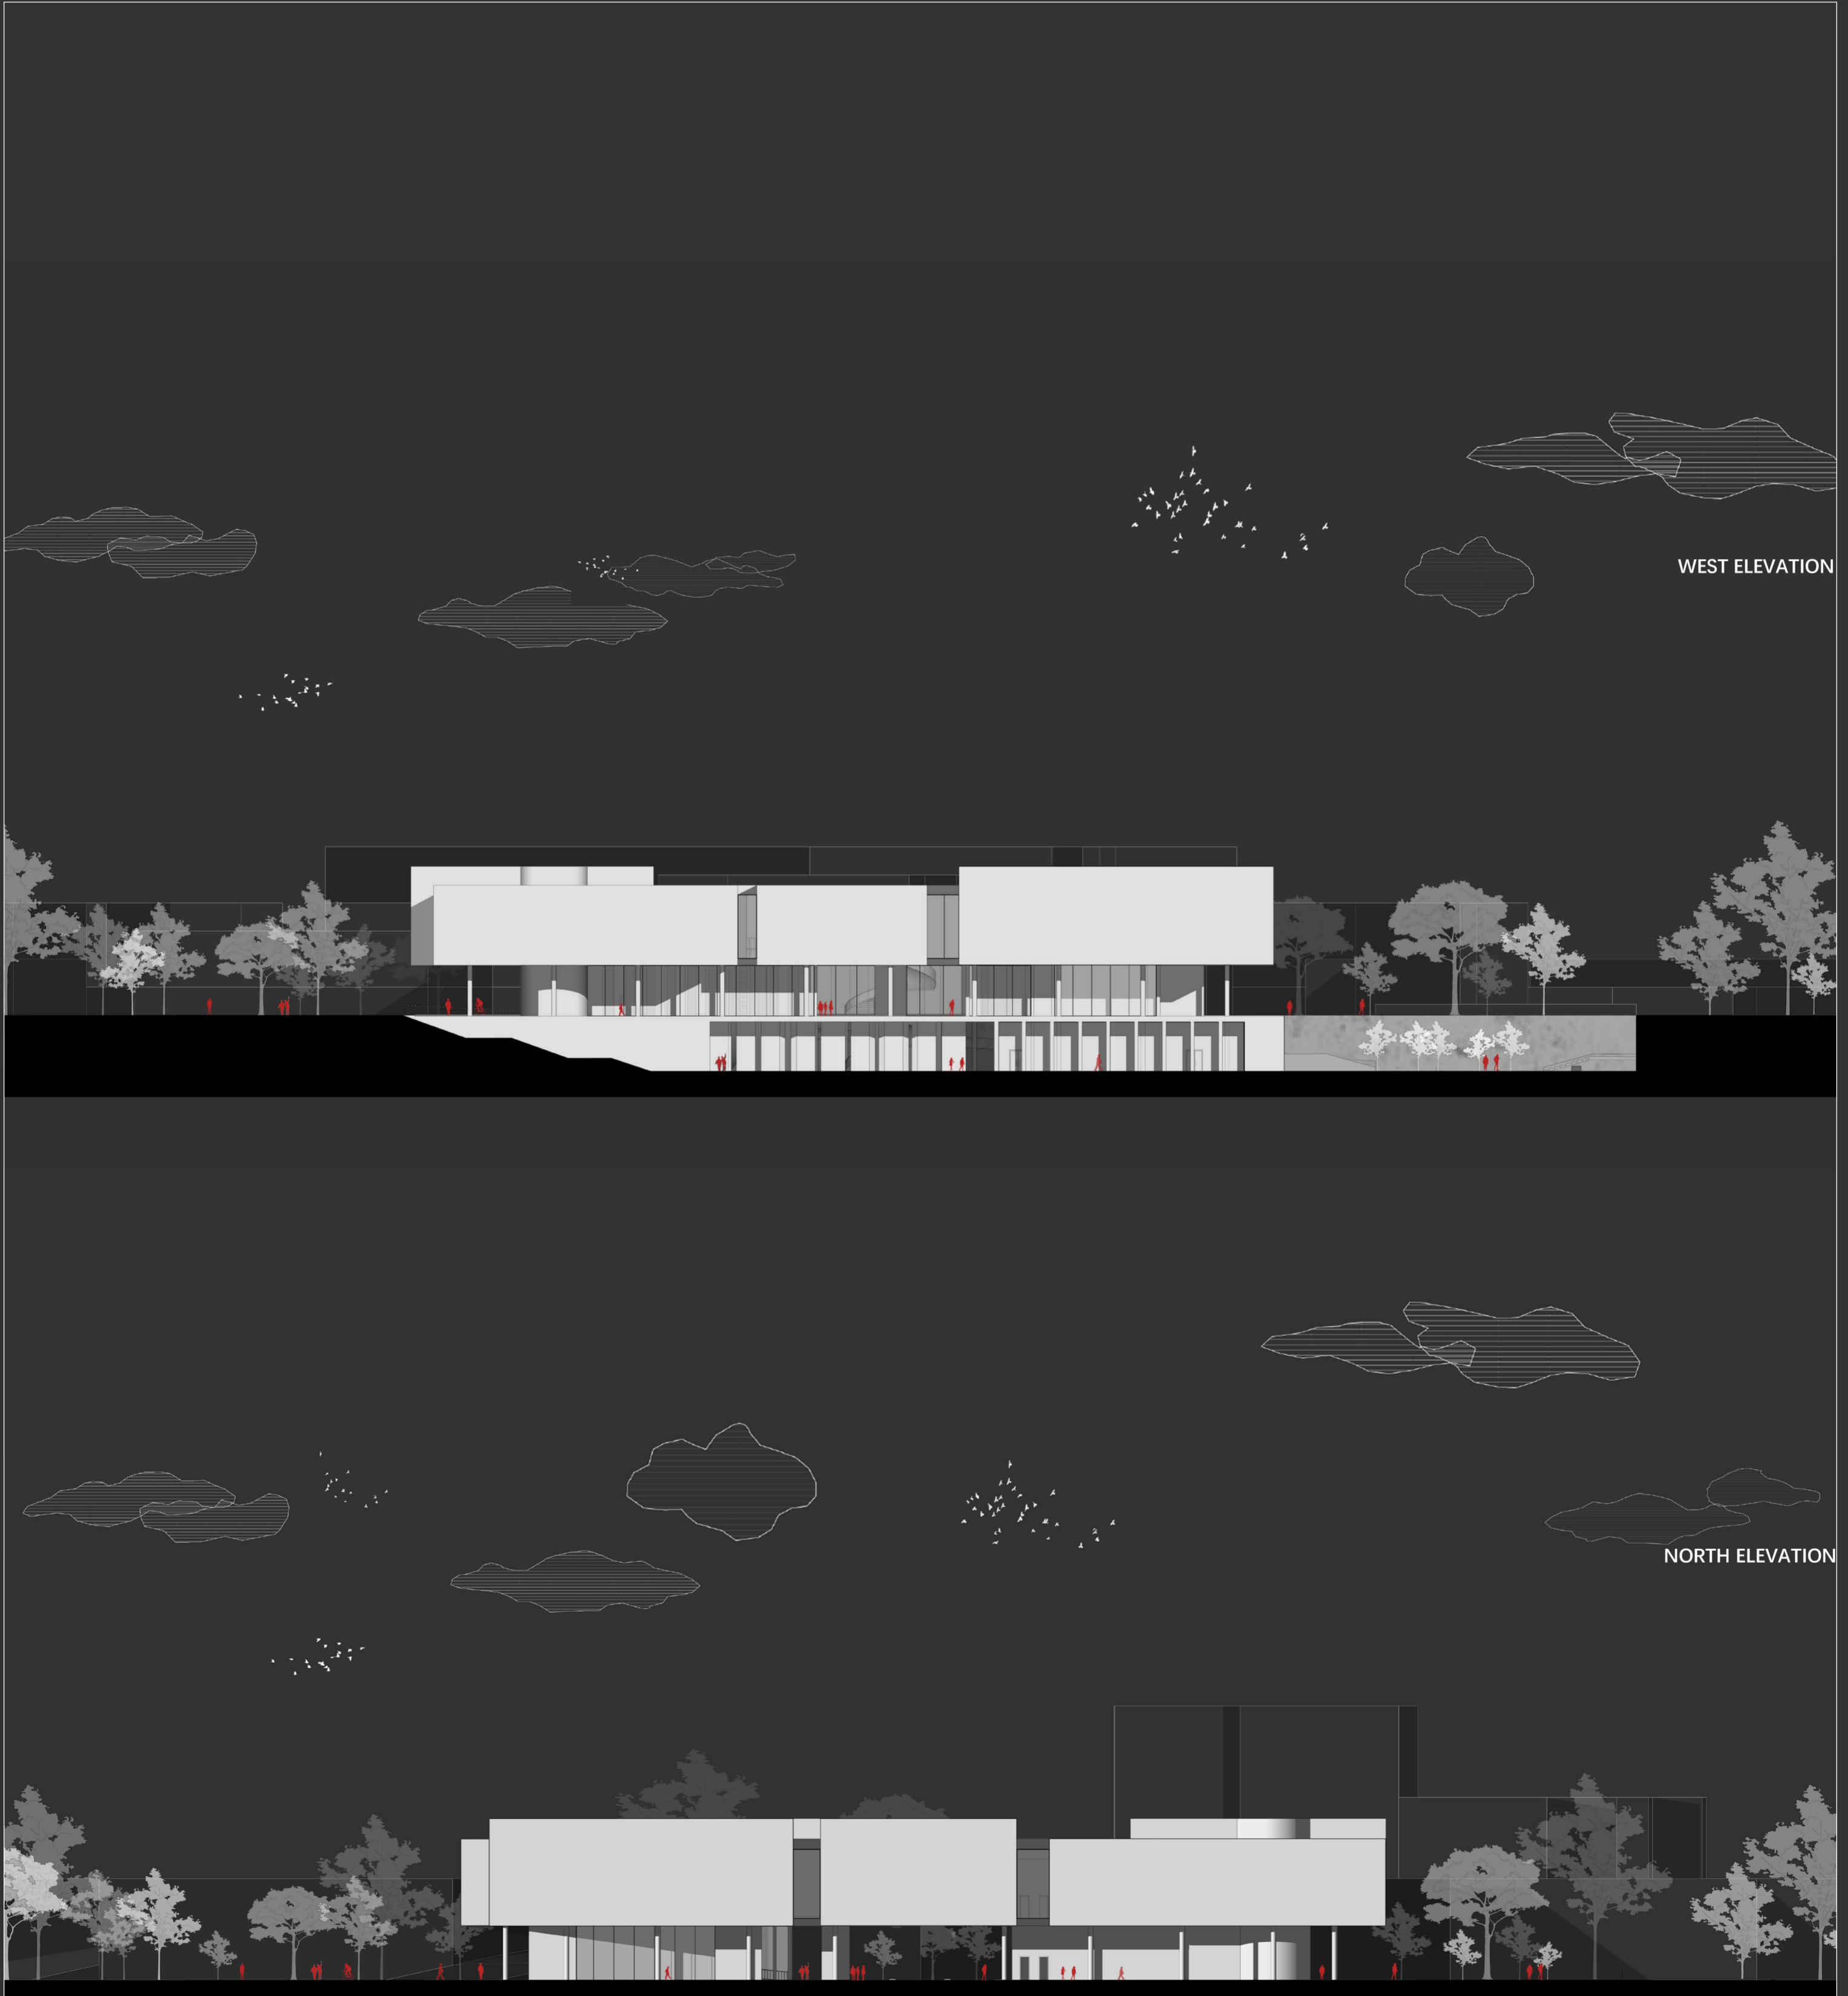


1 - Introduction

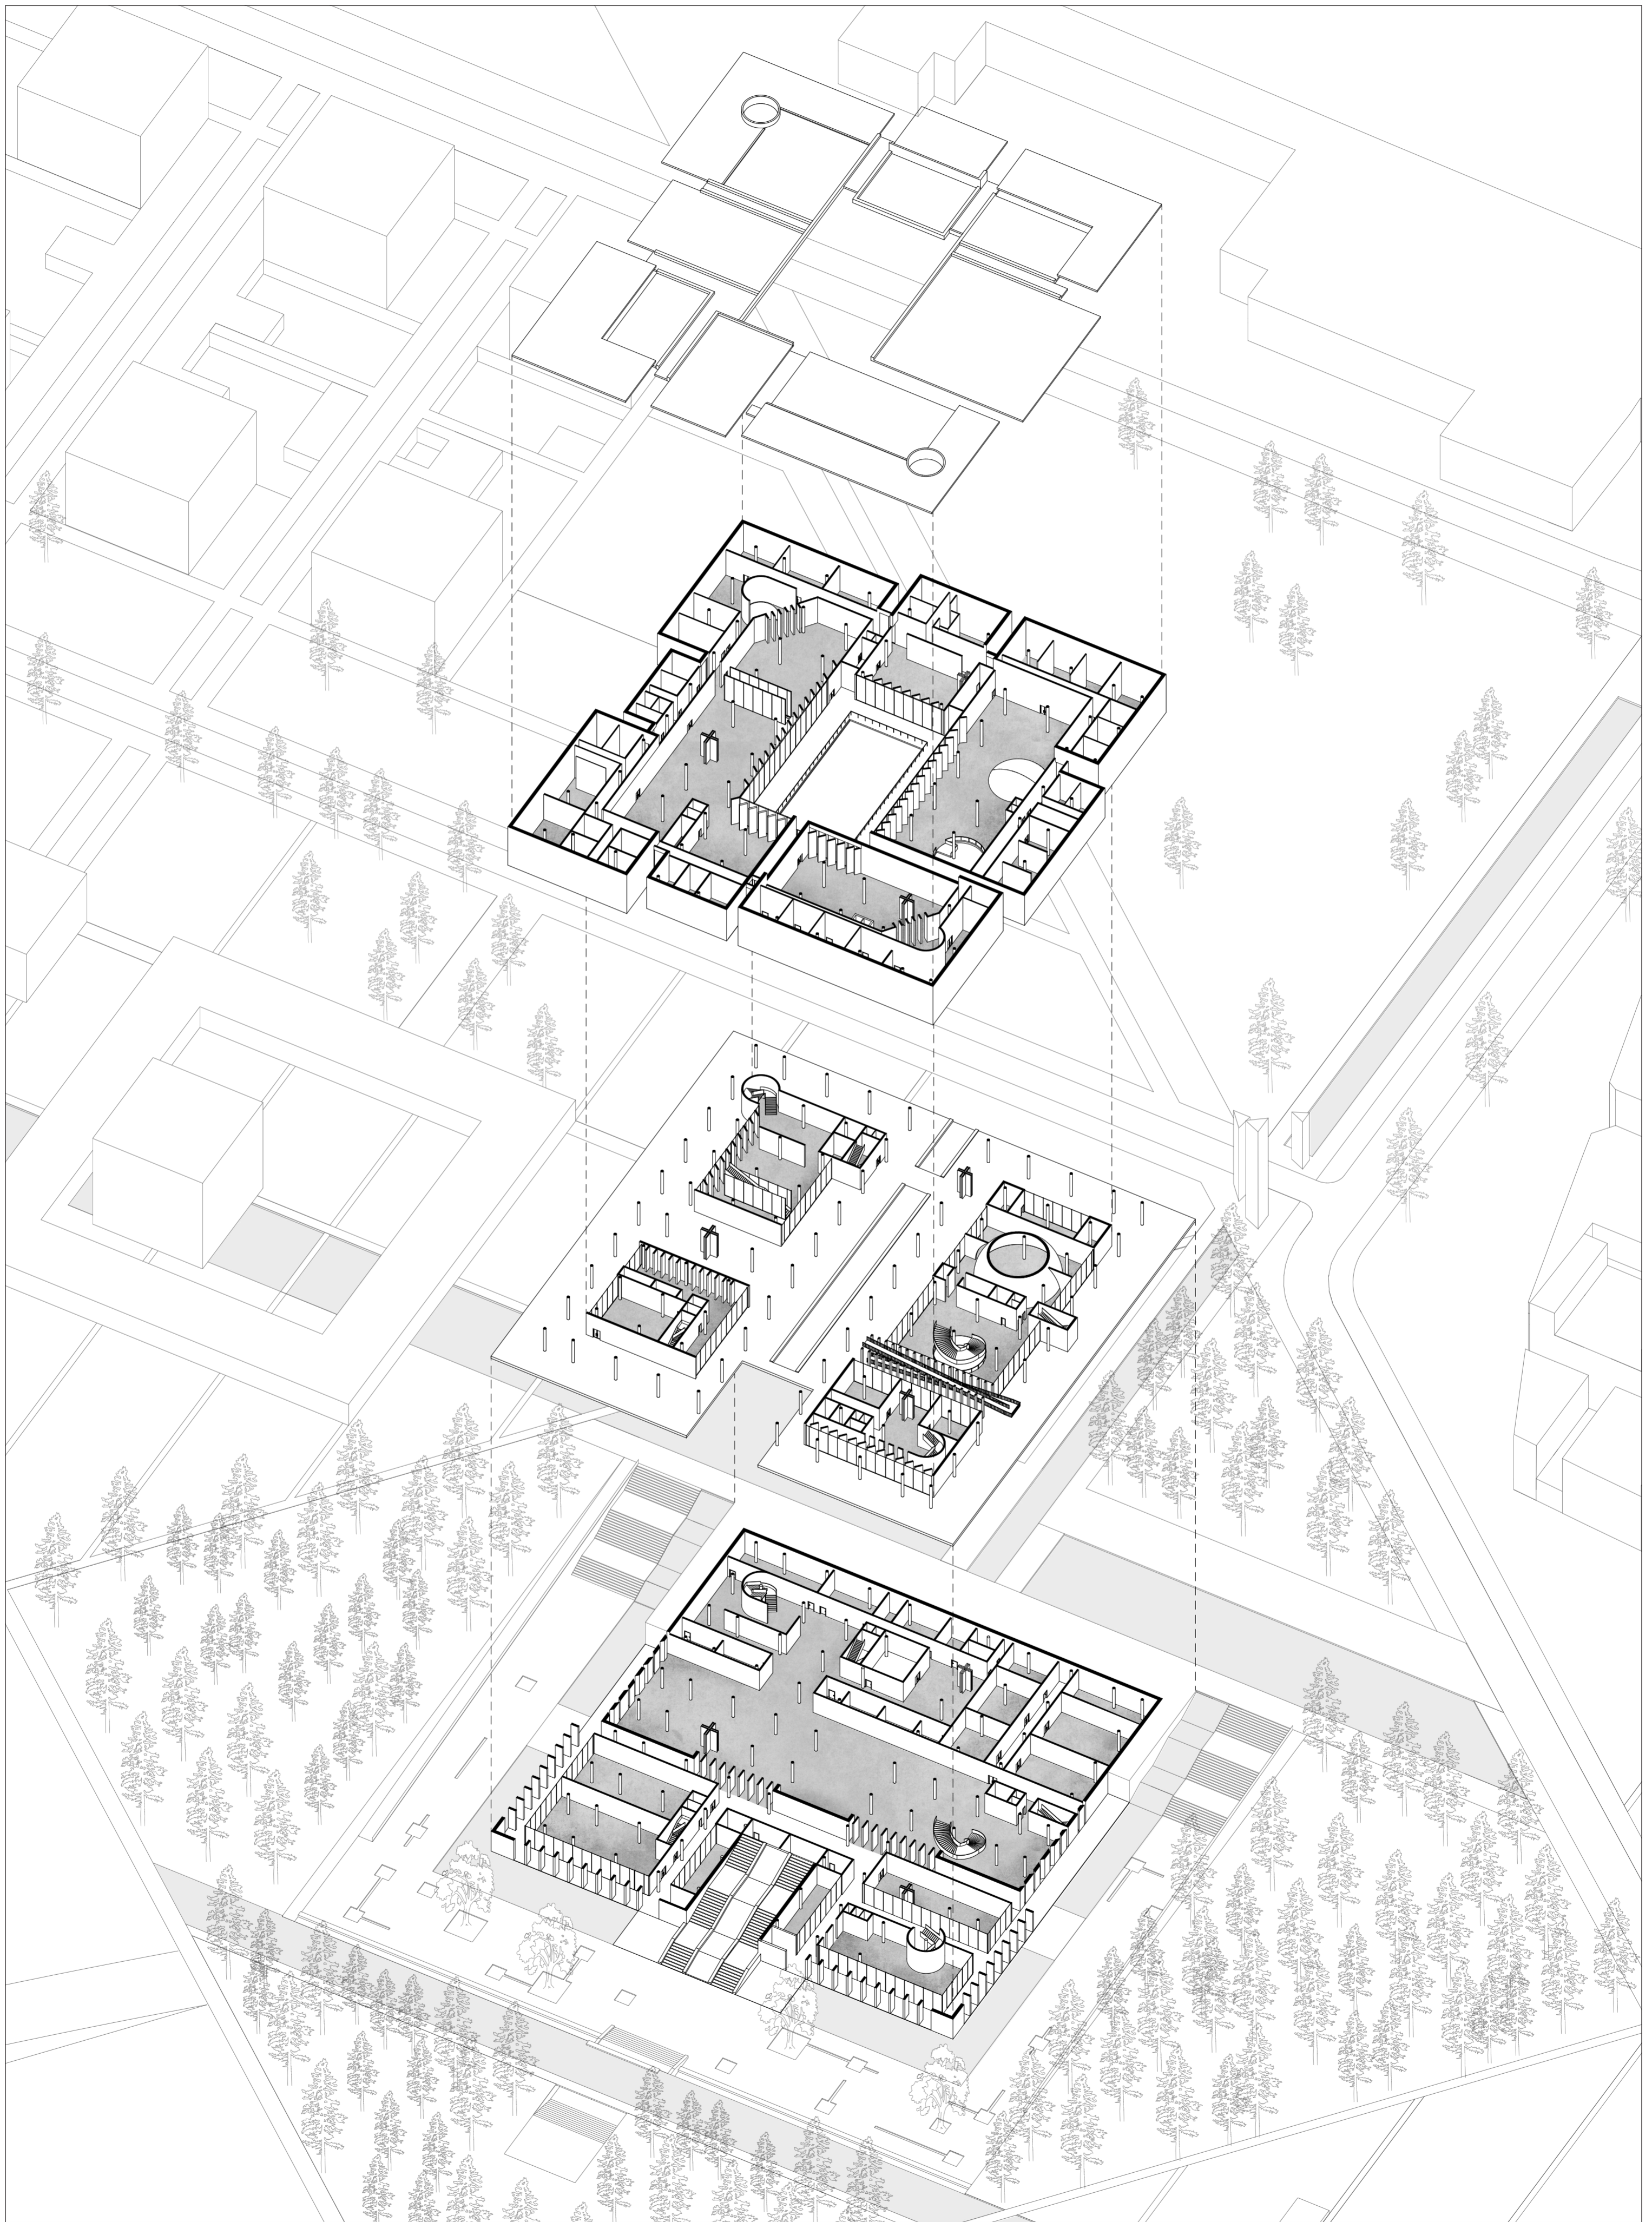

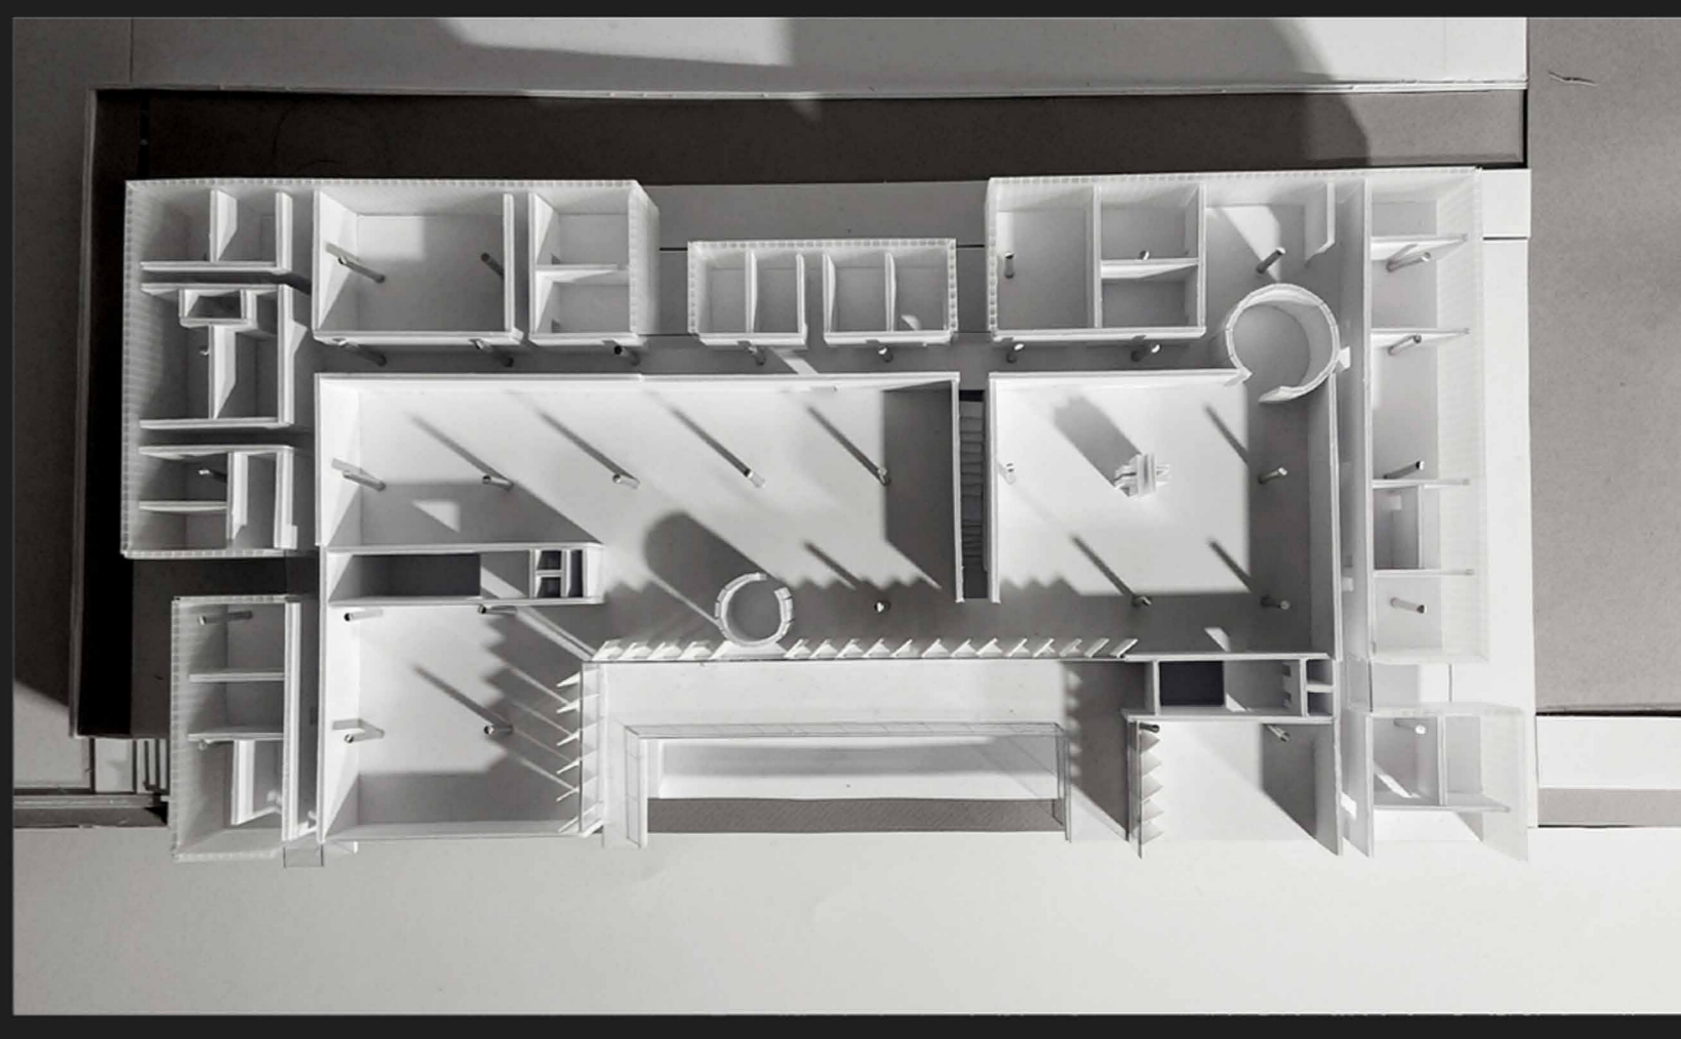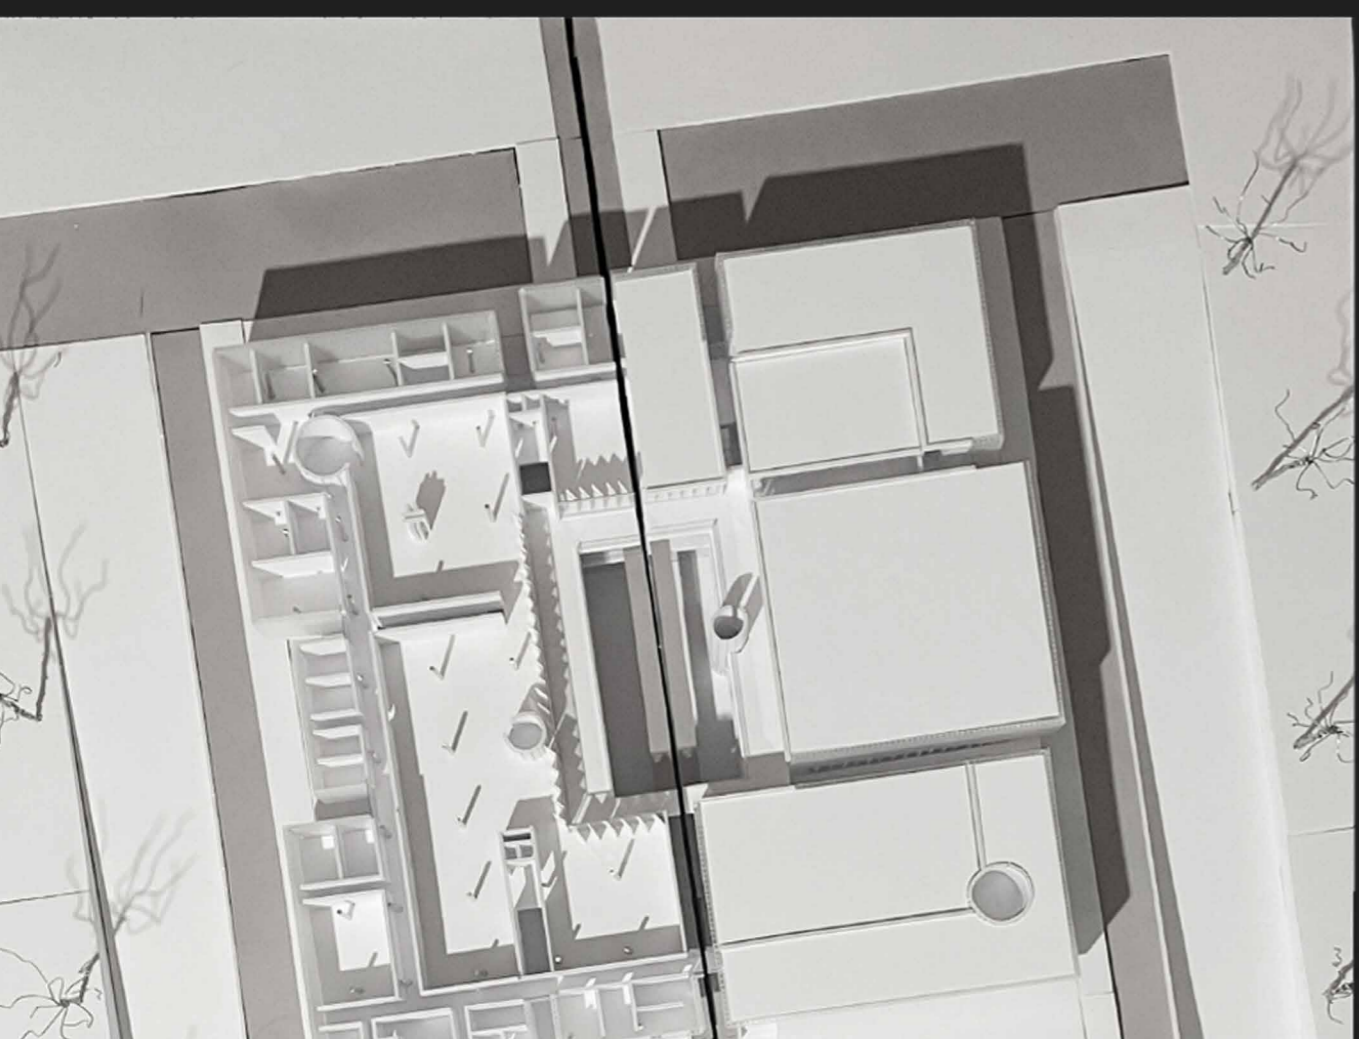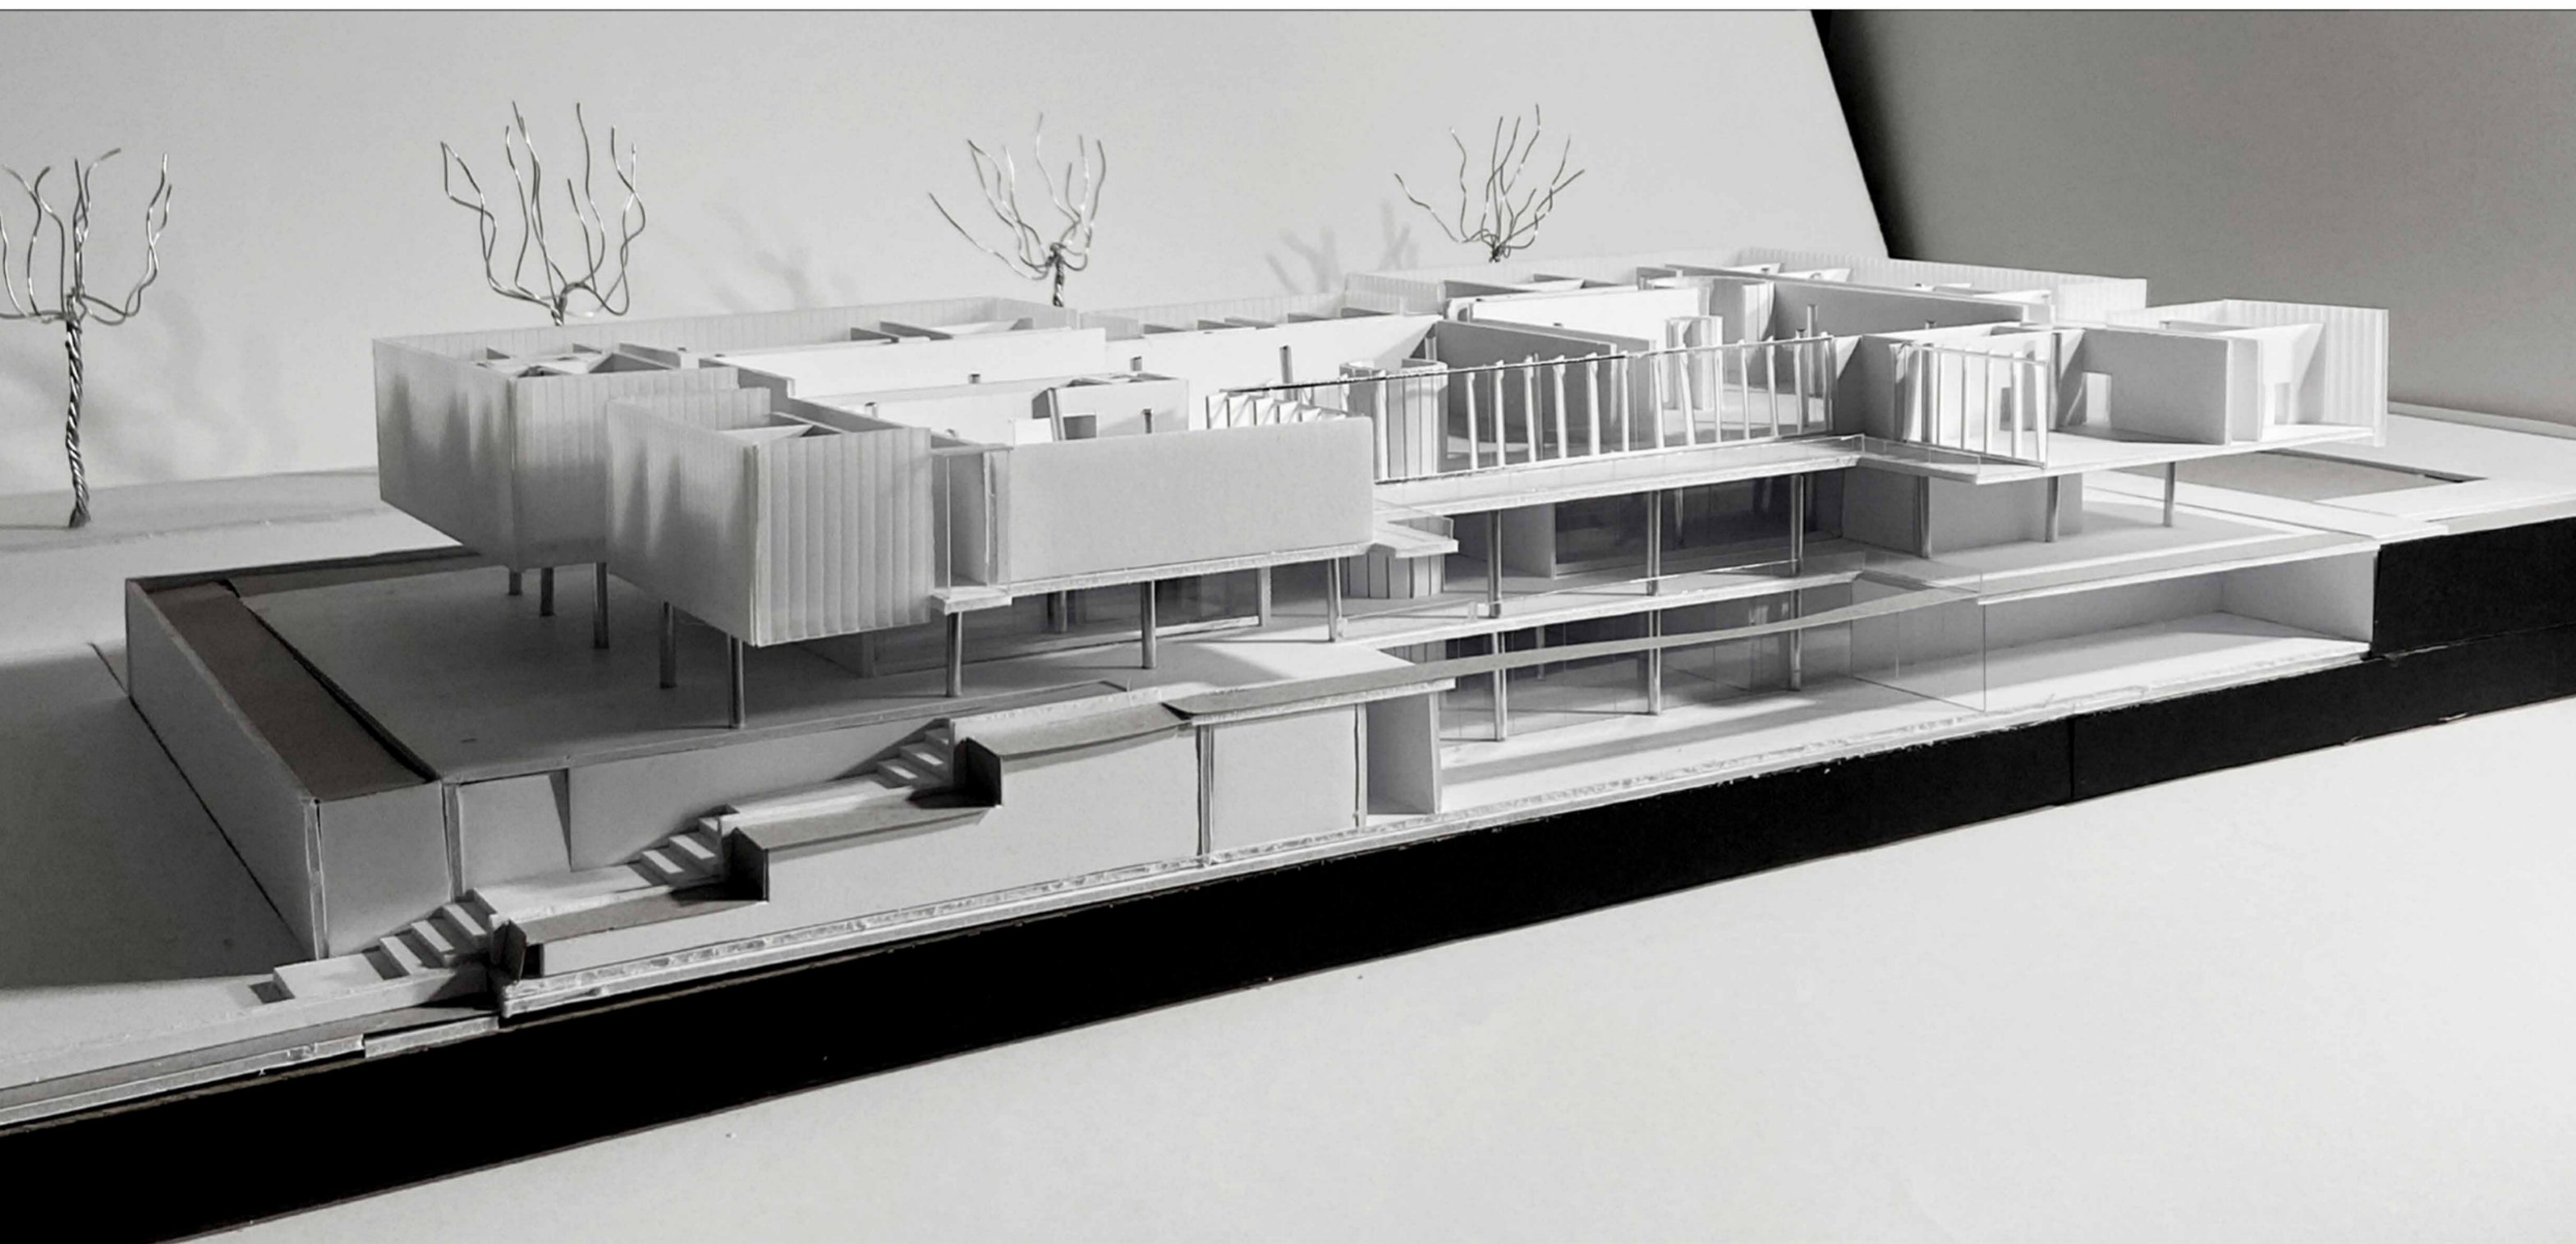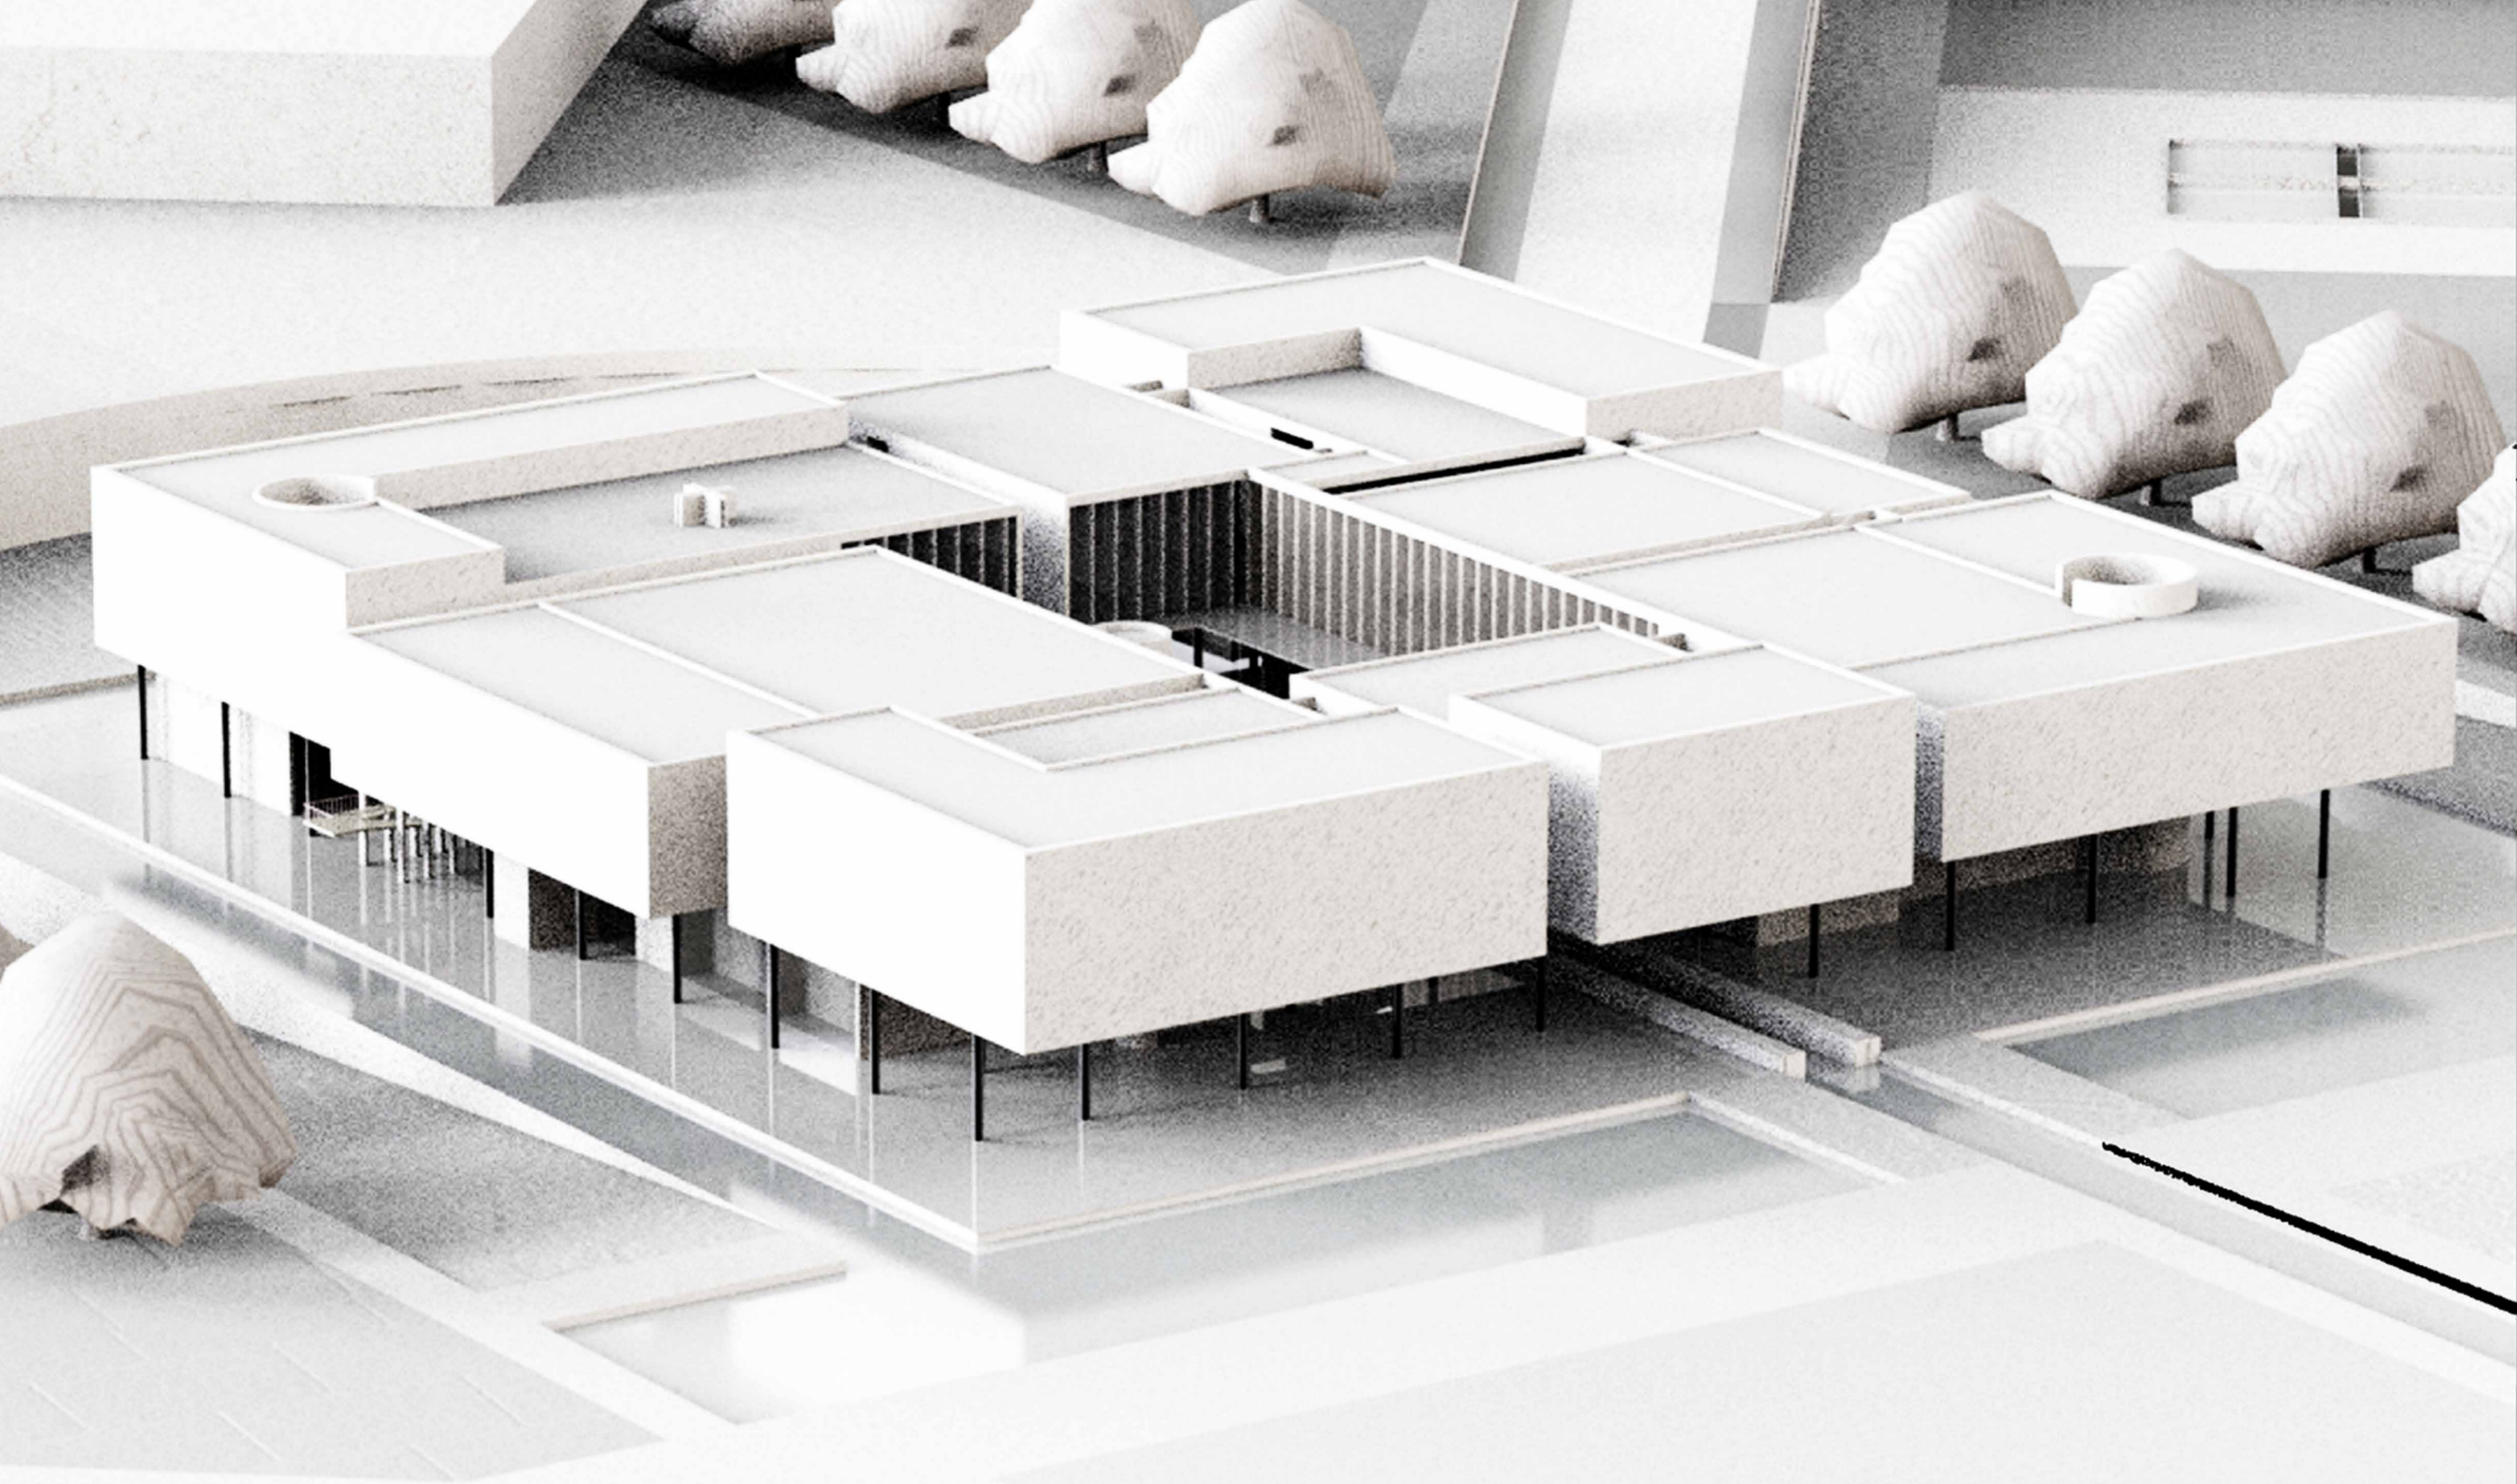

READING

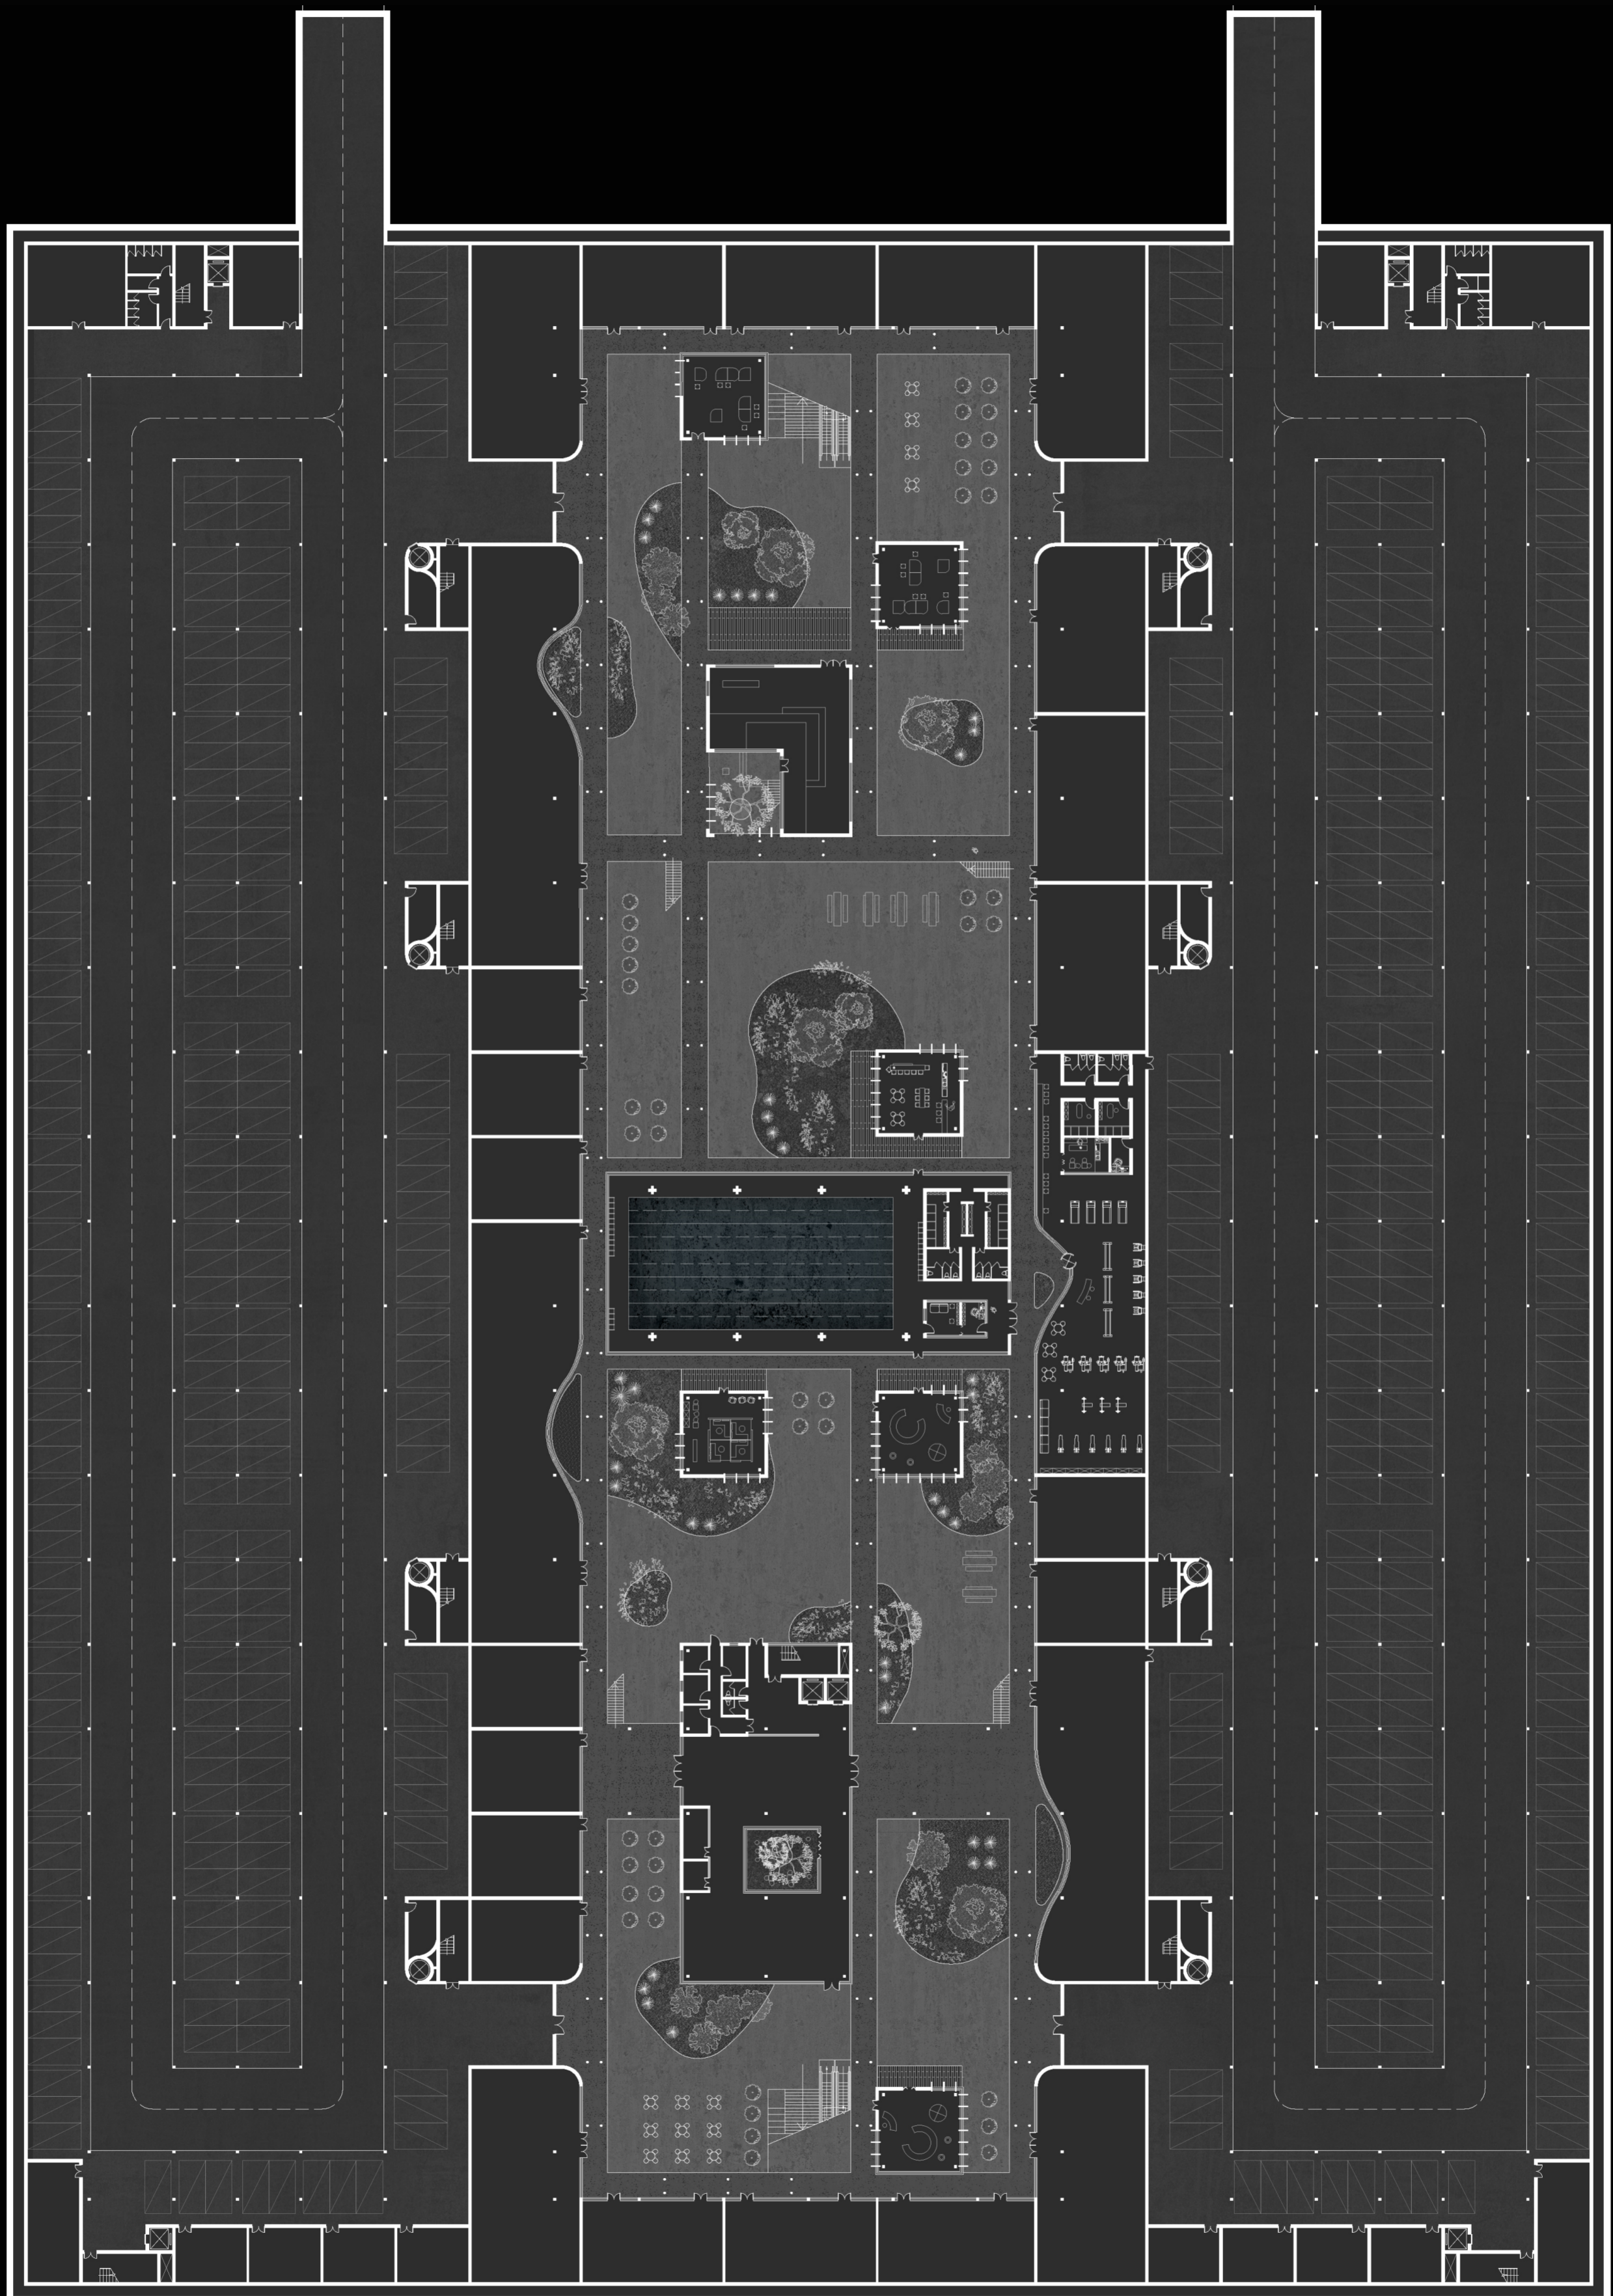





0 F




1/3/5 F




2/4 F

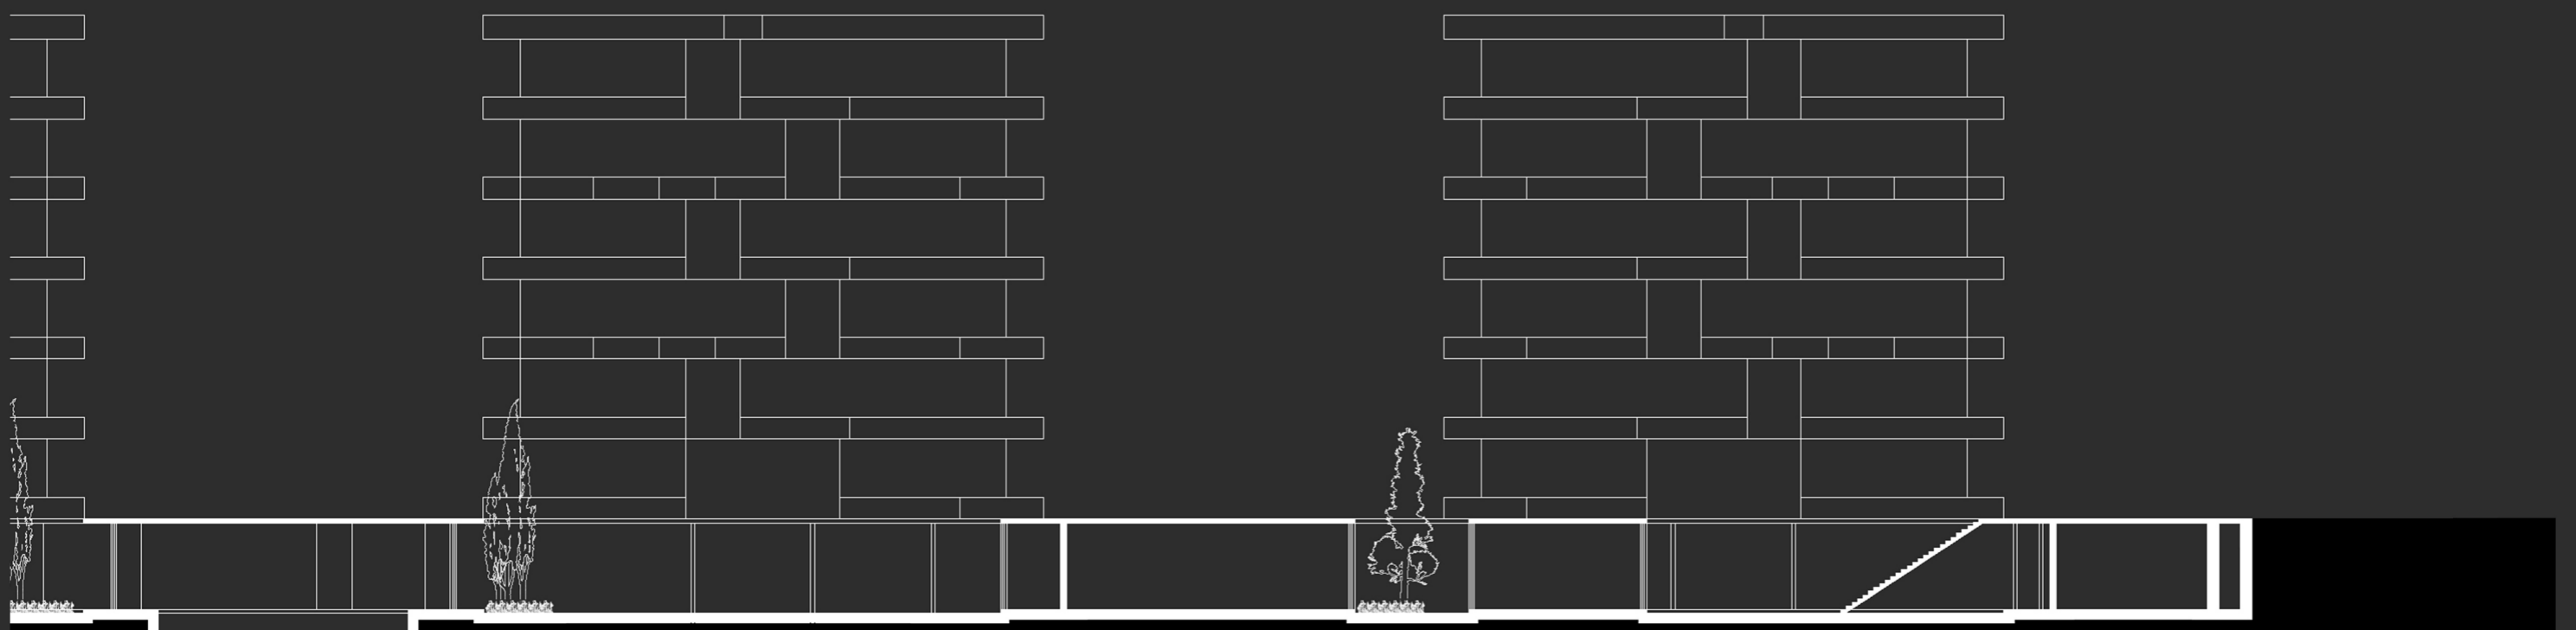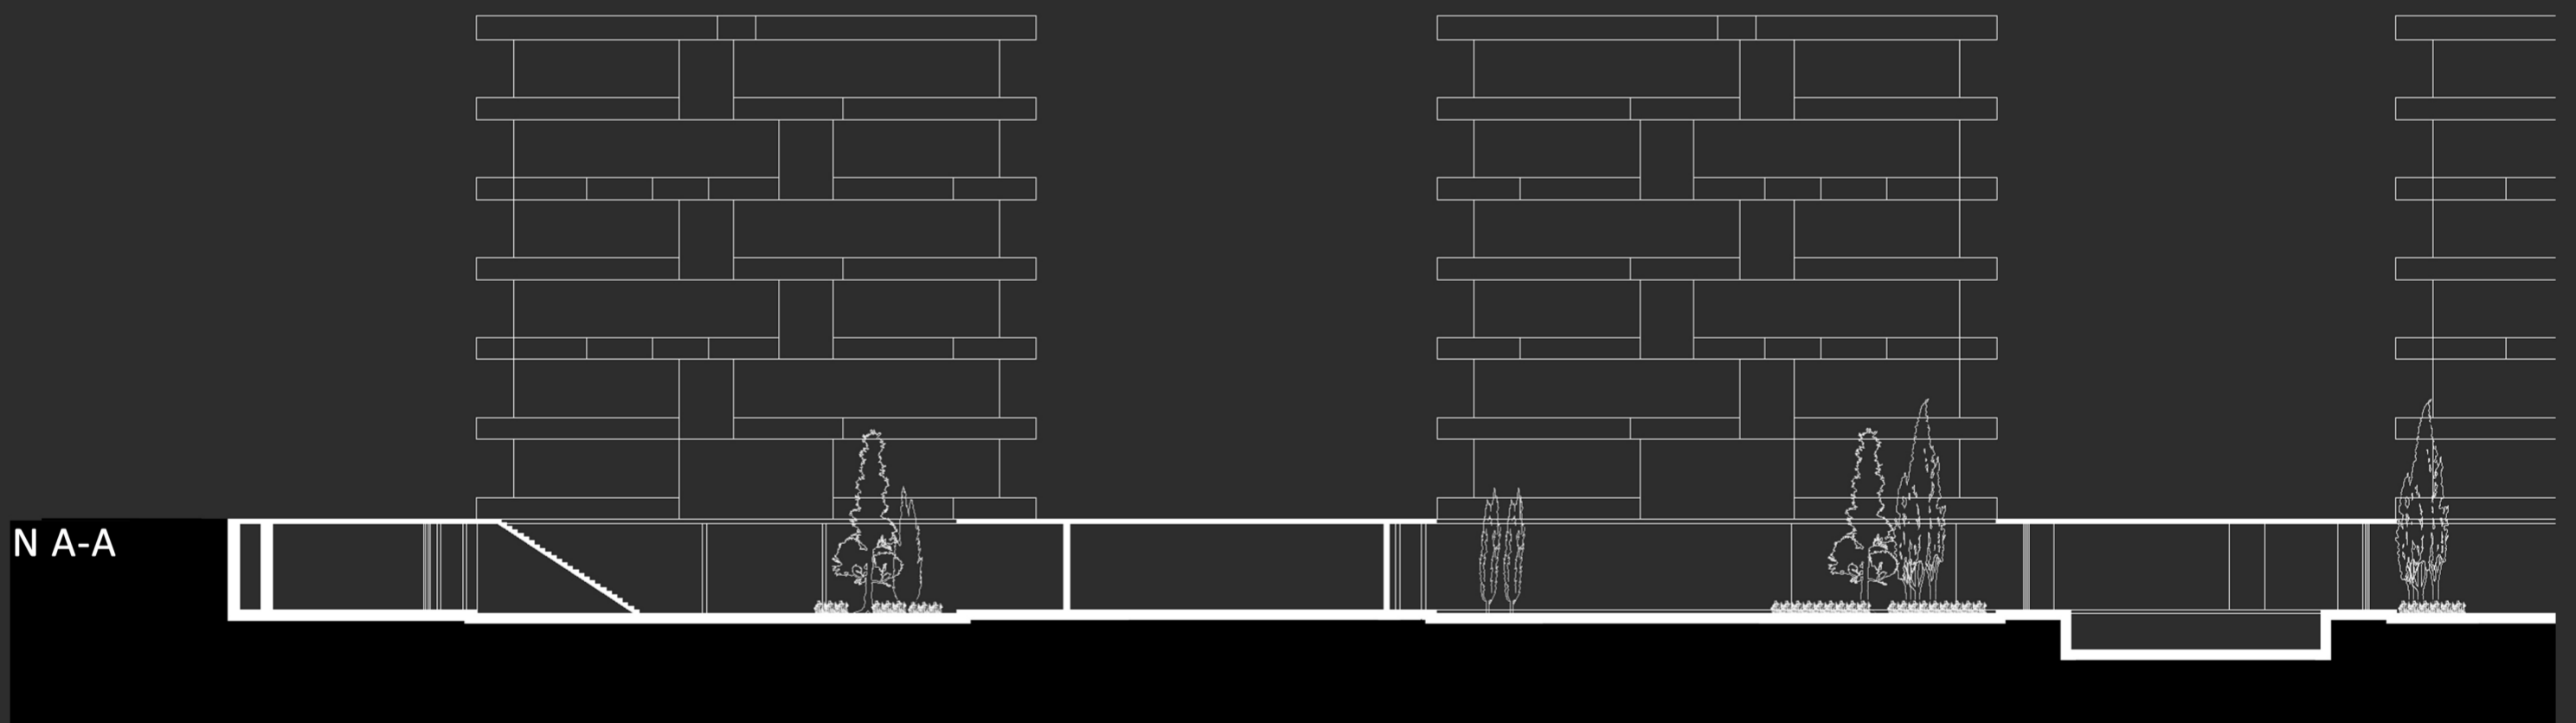


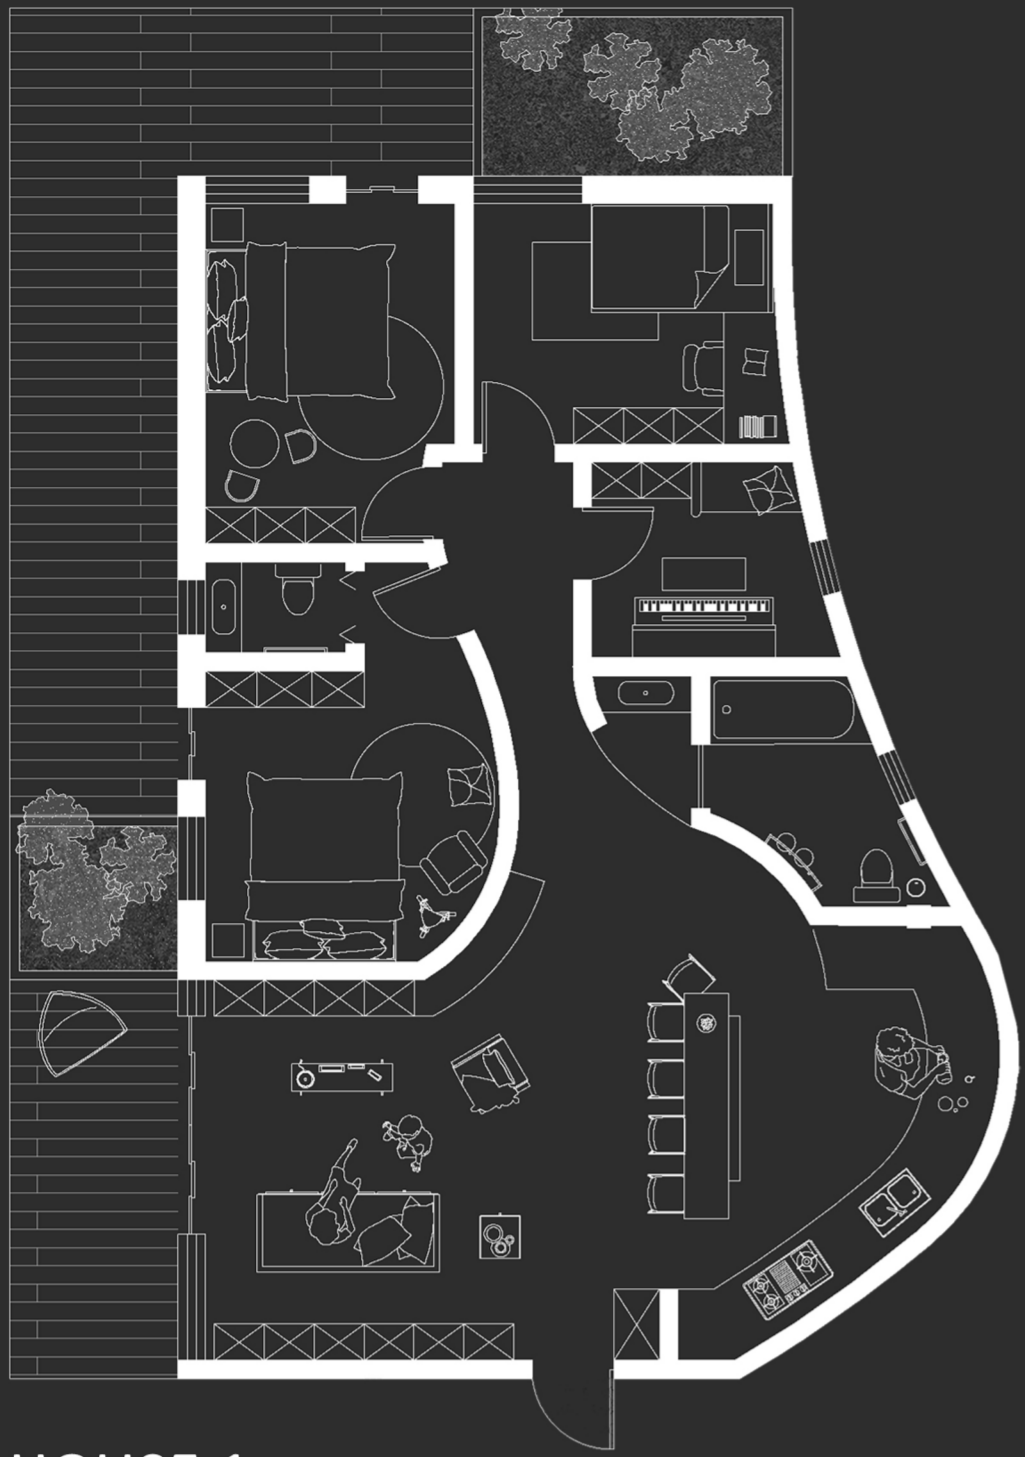


HOUSE 1

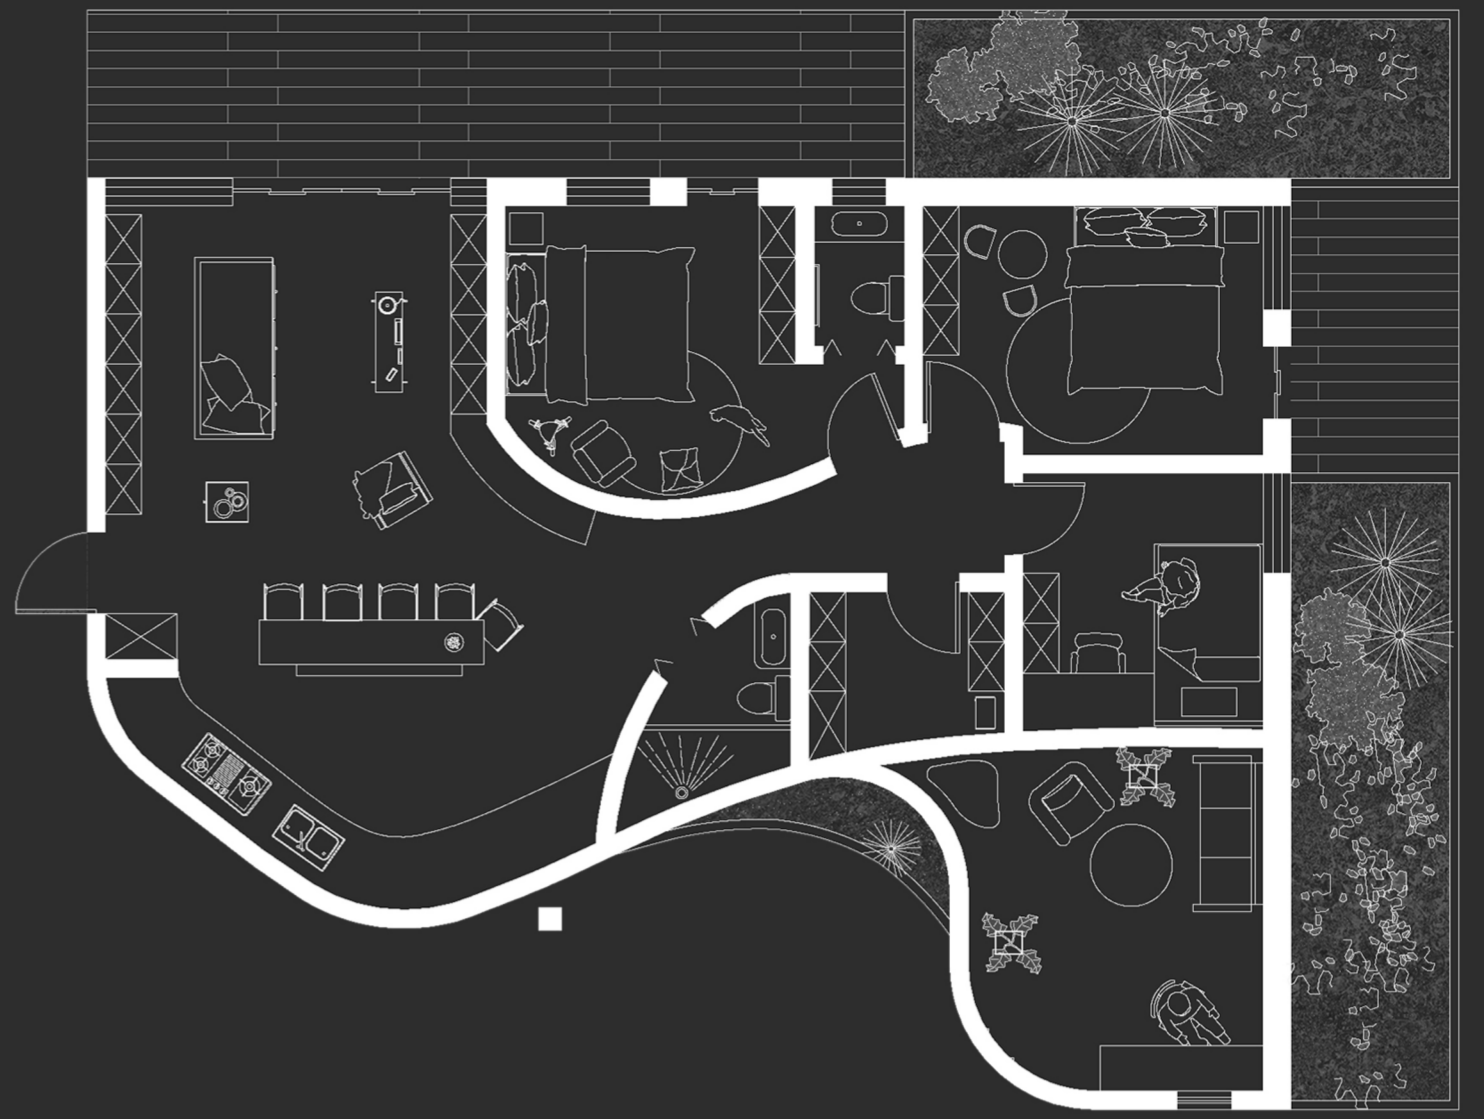


HOUSE 2

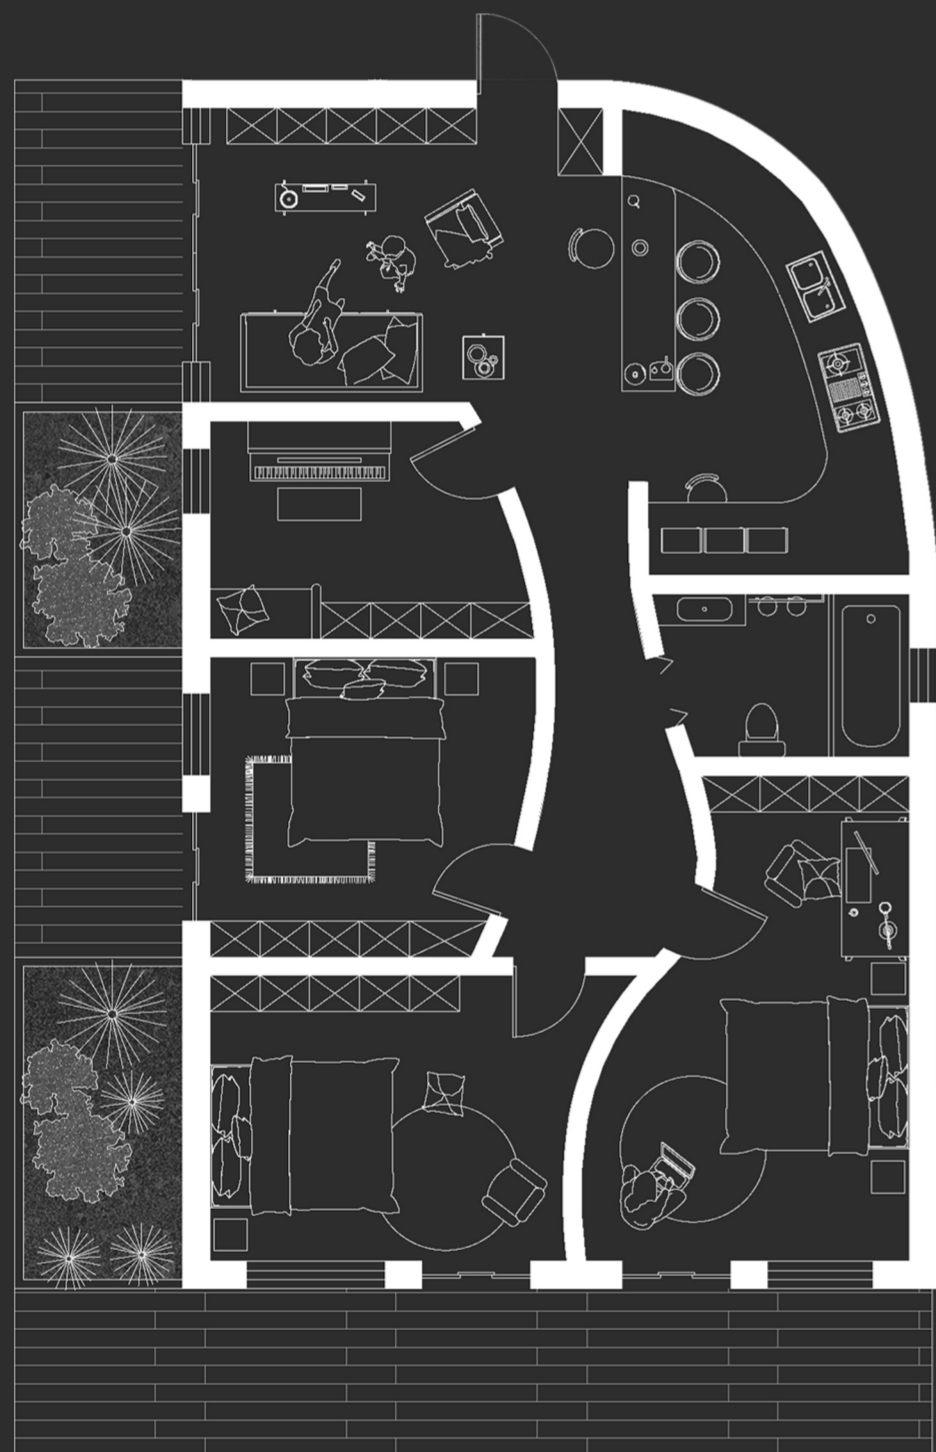

HOUSE 3

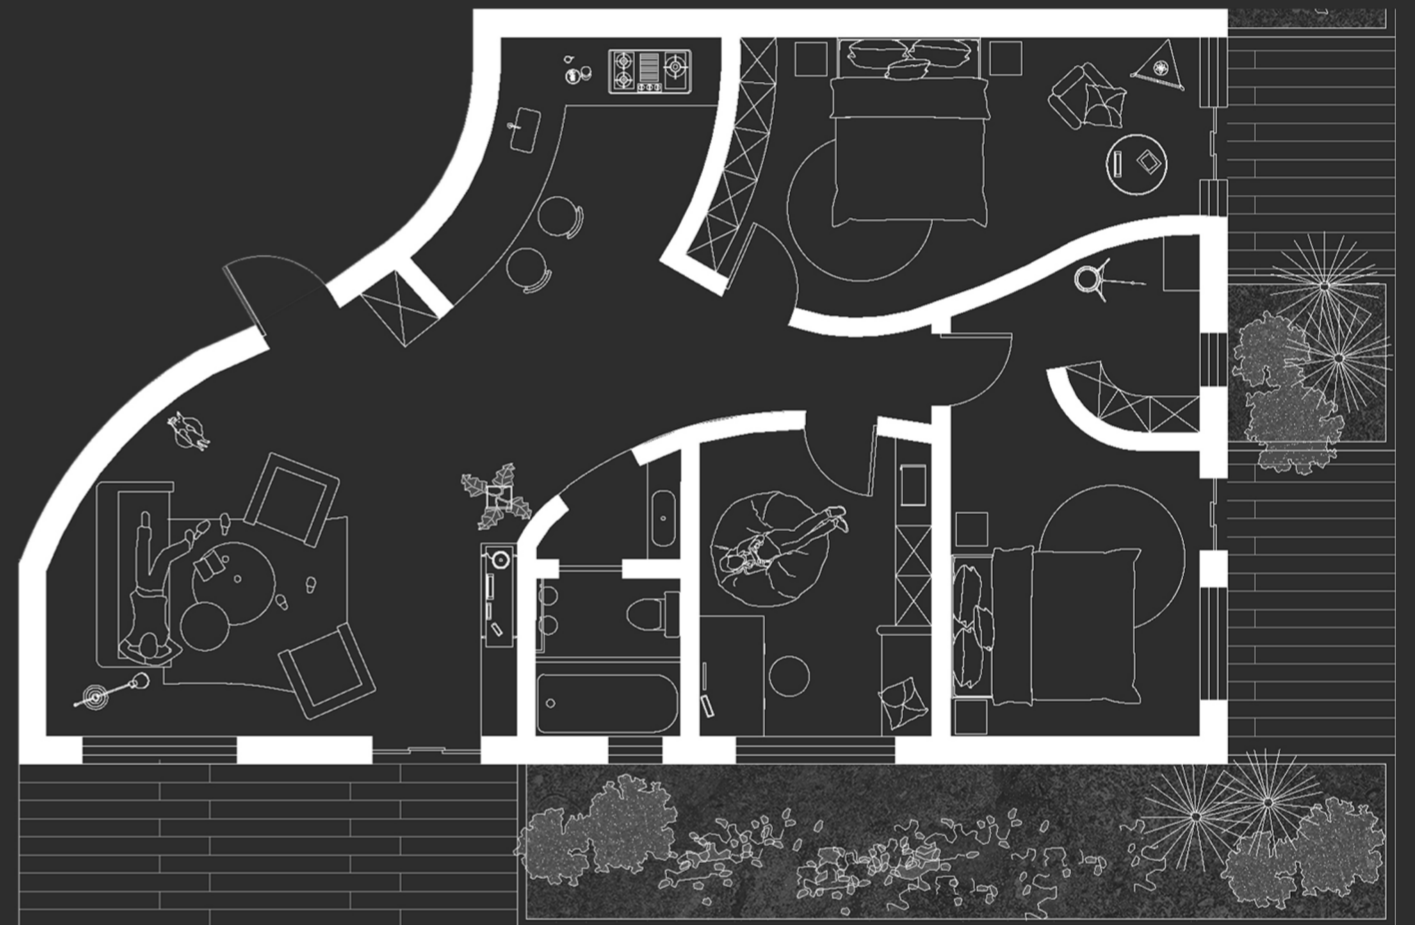

HOUSE 4

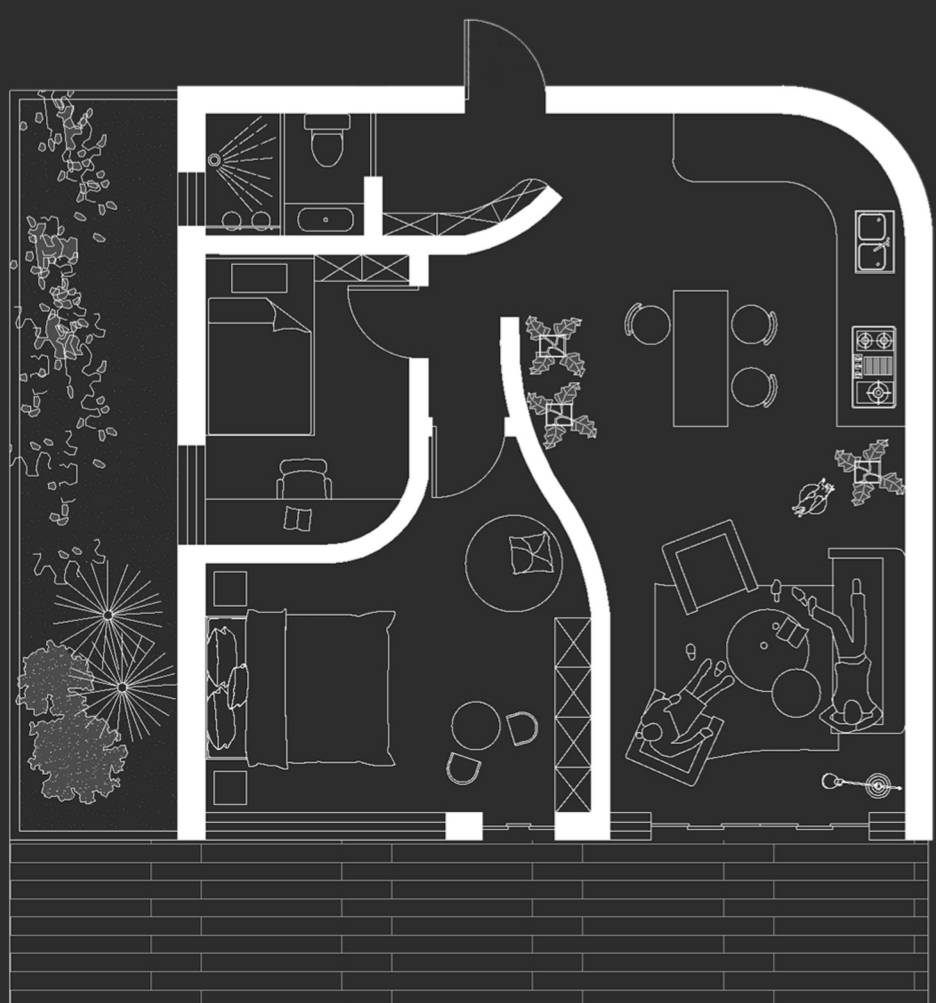

HOUSE 5



HOUSE 6