


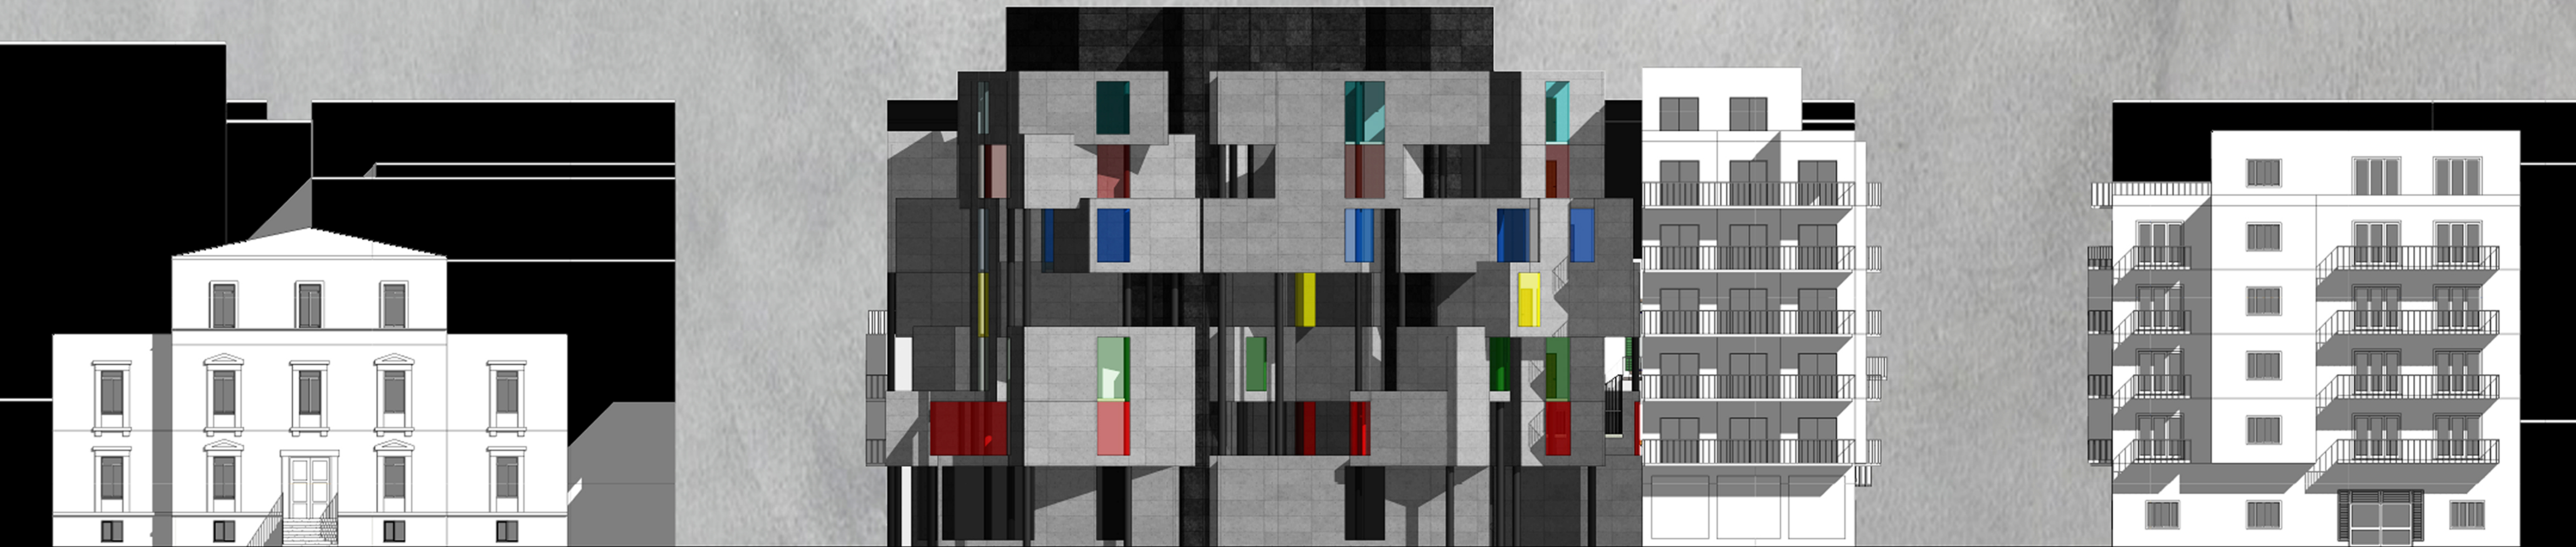

North Elevation 1:100



South Elevation 1:100