






Protecting of the "Old" Structure:
"Tetto Alla Lombarda with Capriate"

New Structural Design:
"CLT"


New Facade Design:
"Existing Brick Material of the Building"

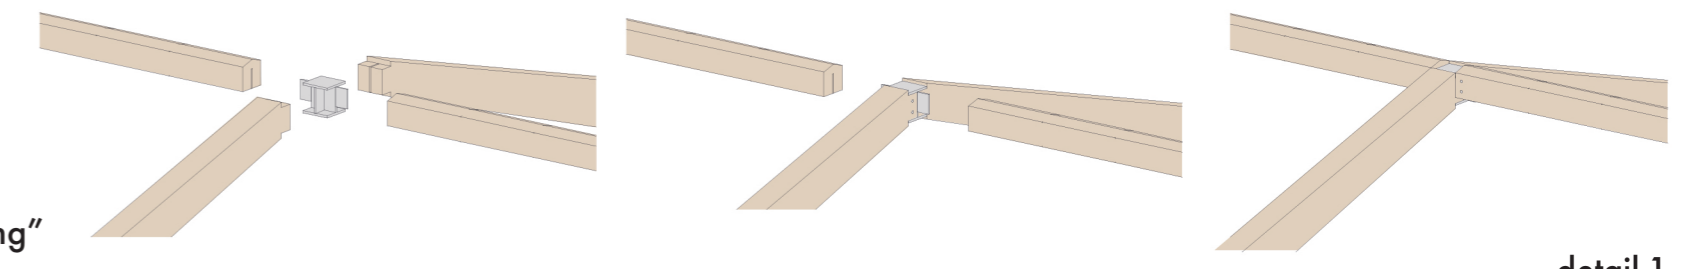

detail 1

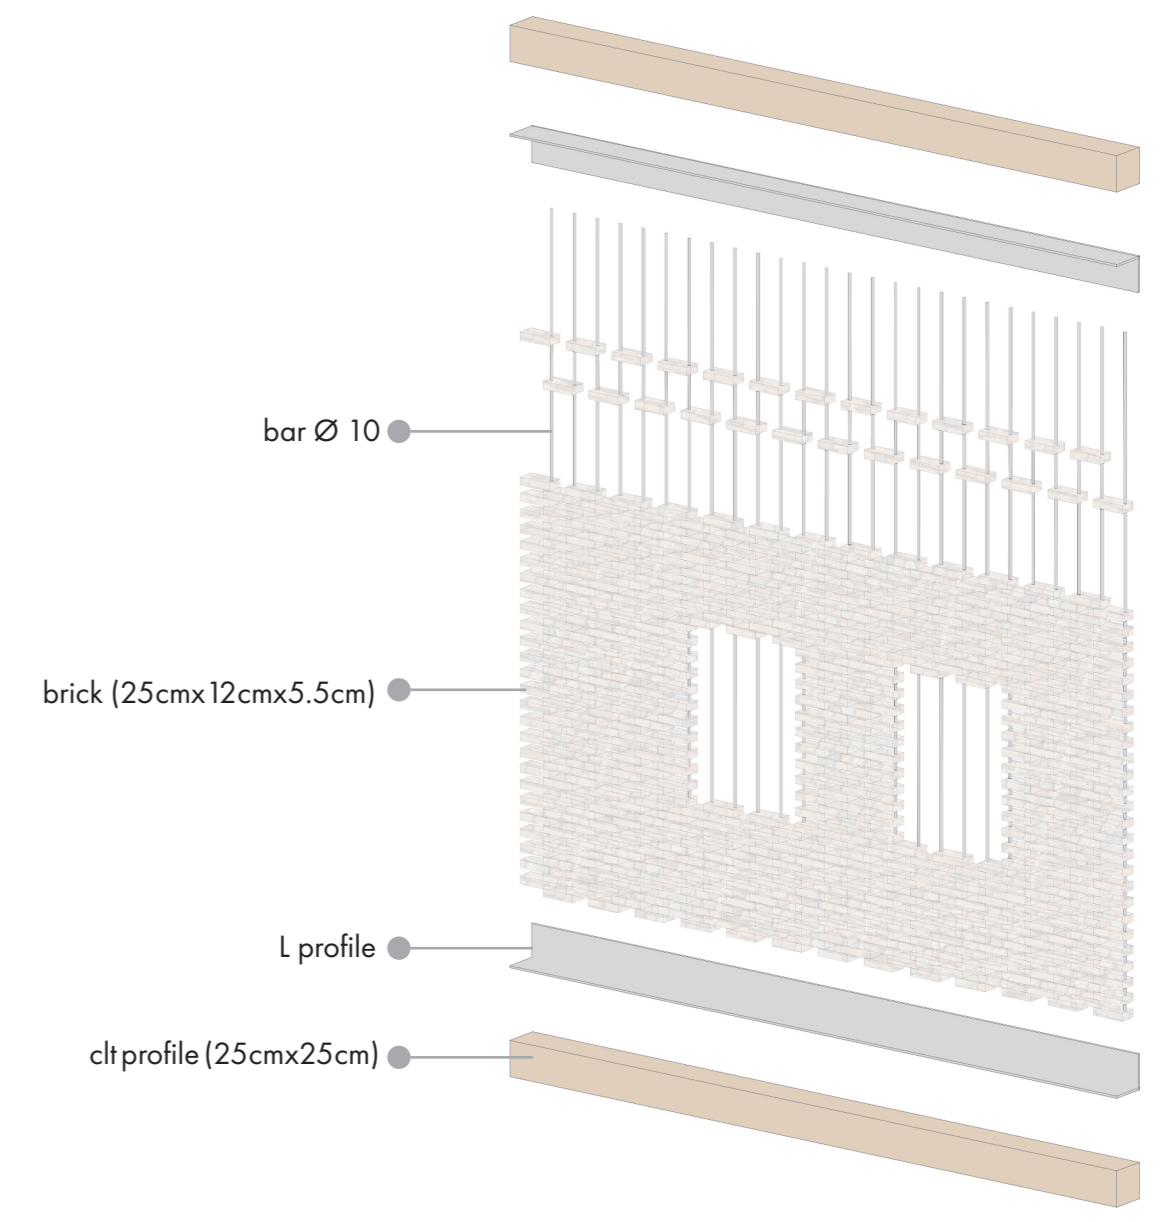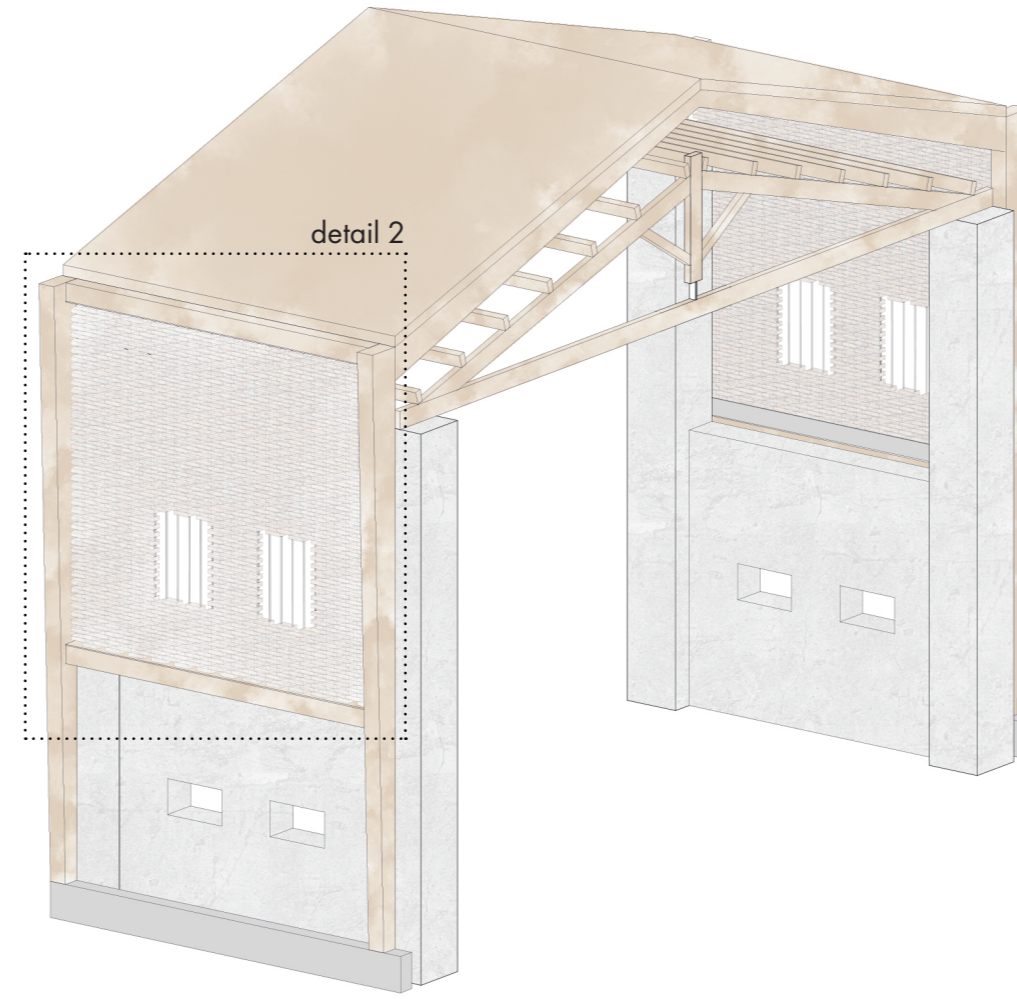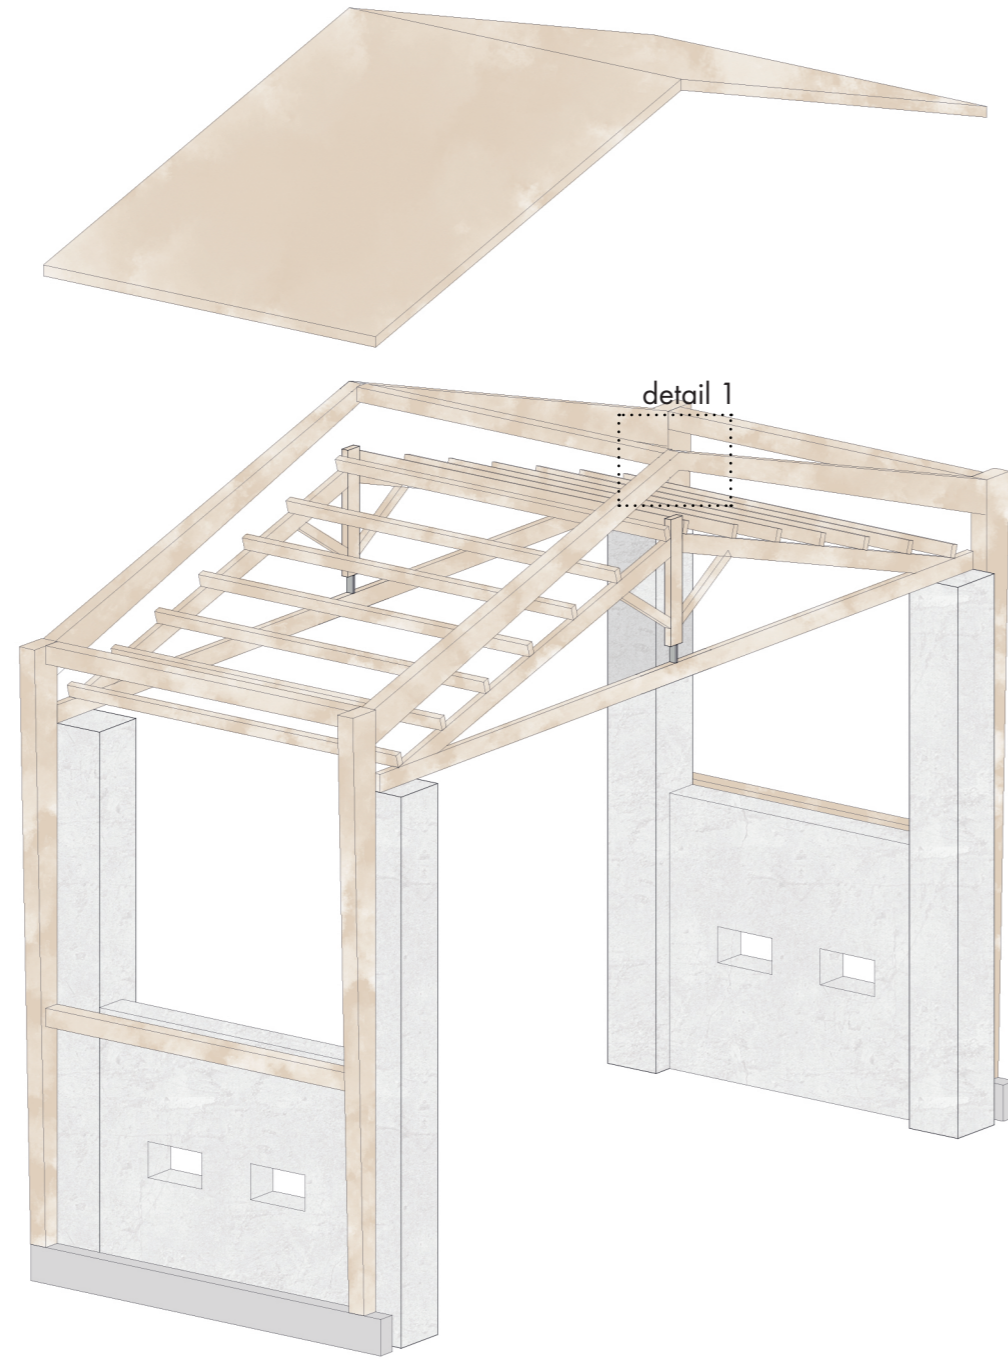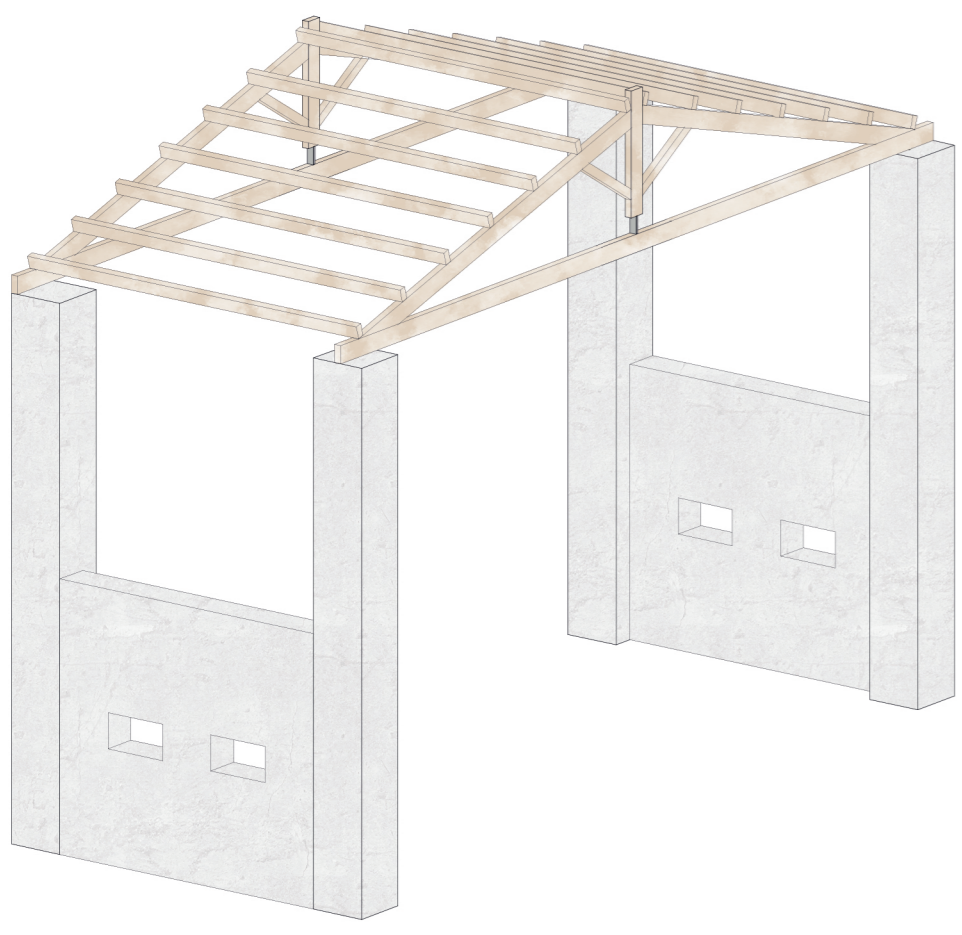

detail 2

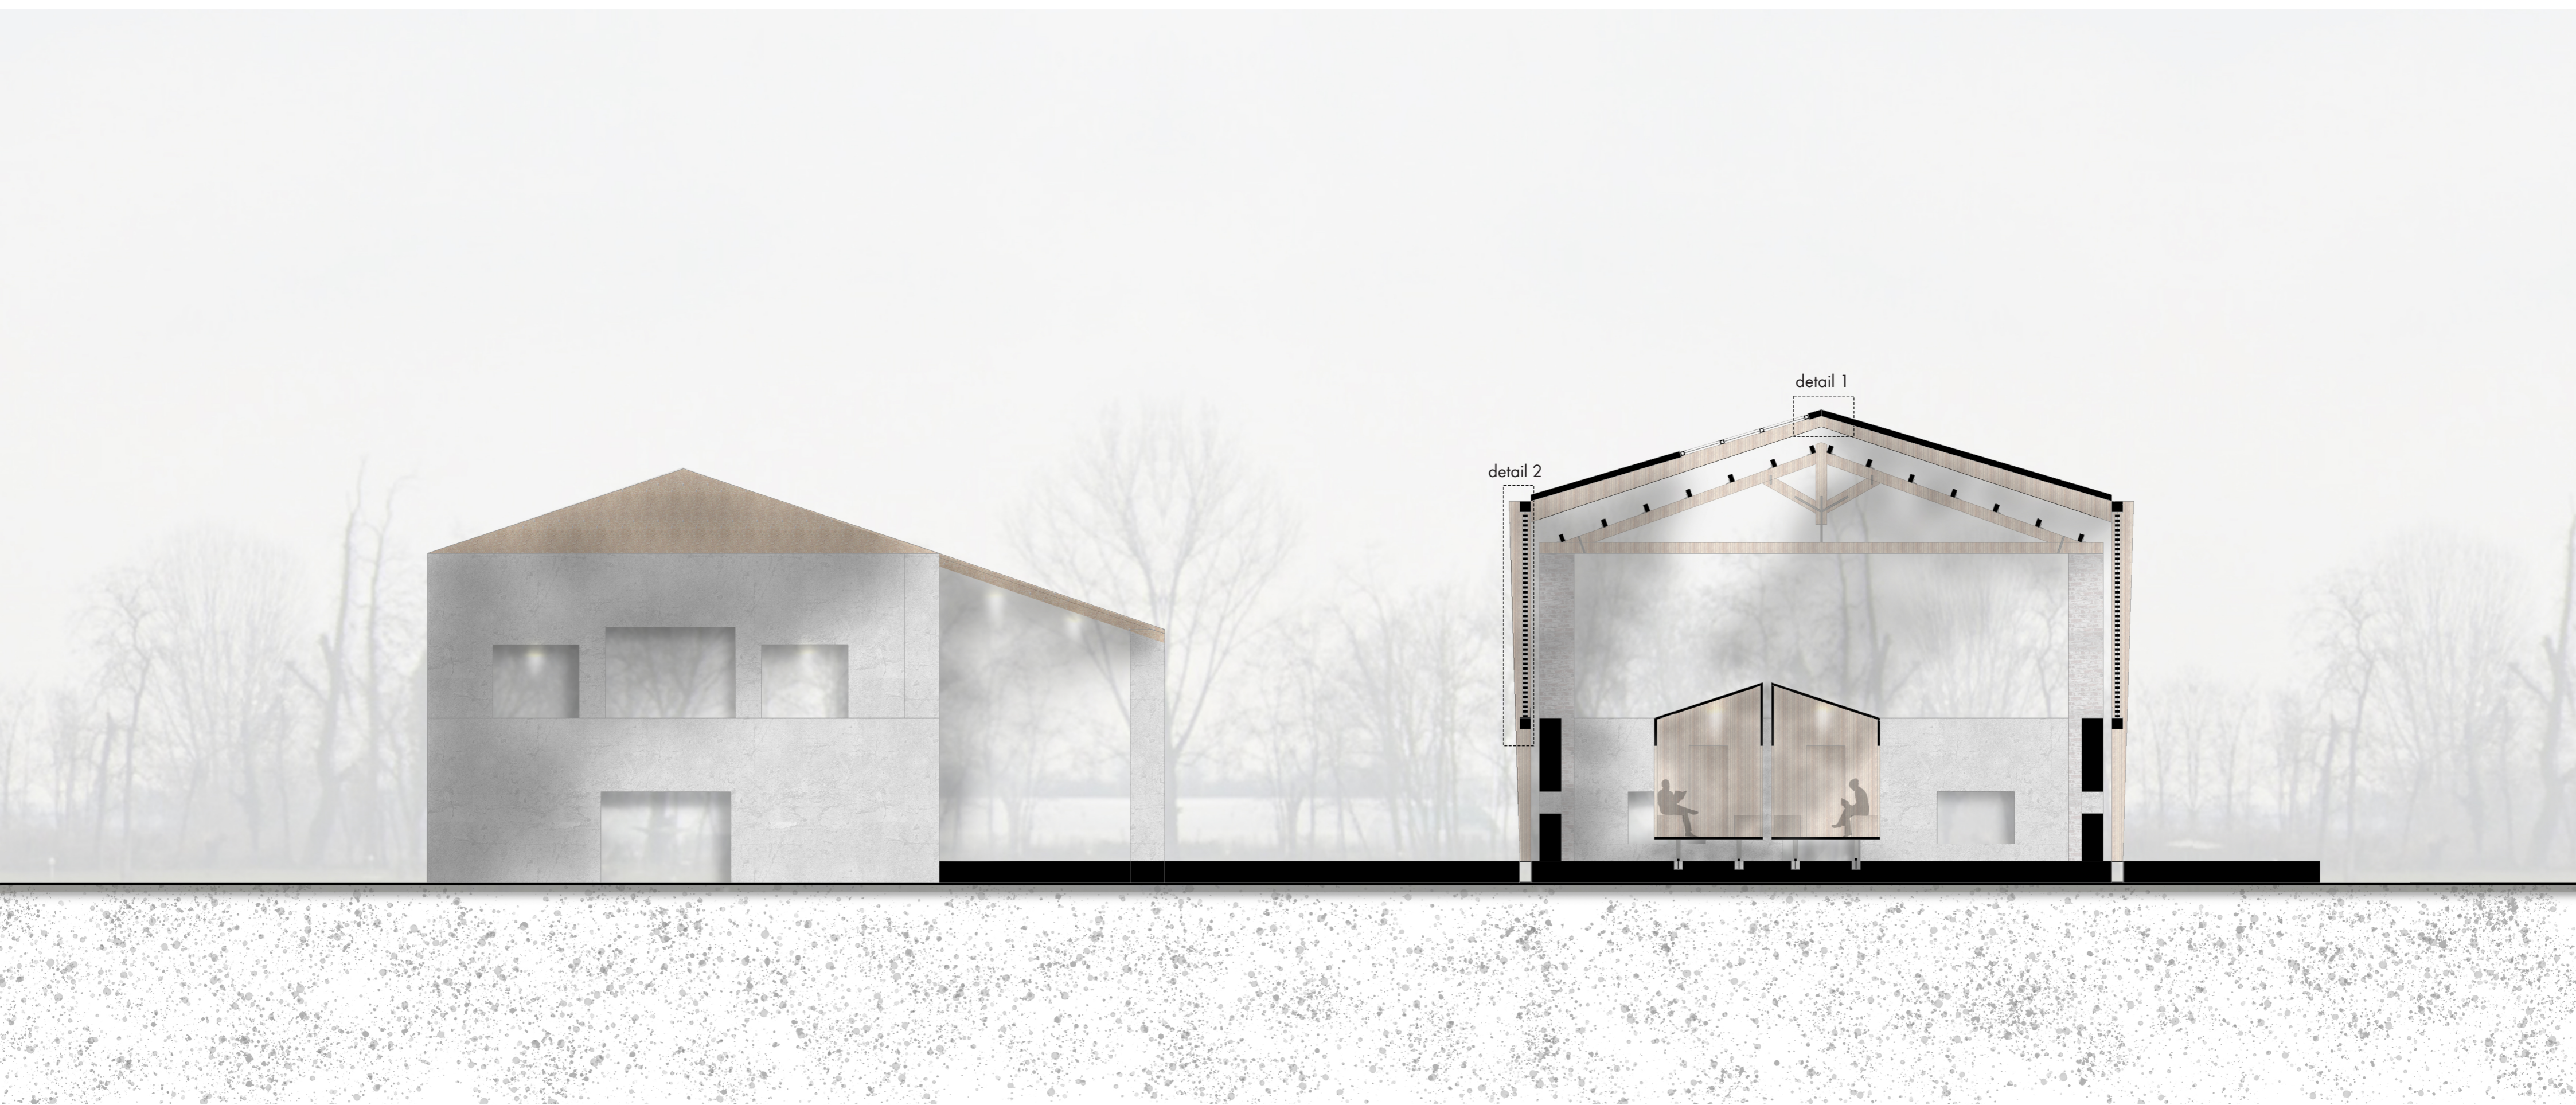

Section: 1/100



Elevation Option 1
Scale: 1/200



Elevation Option 2
Scale: 1/200