


Elevation\_Via Daverio 1:200

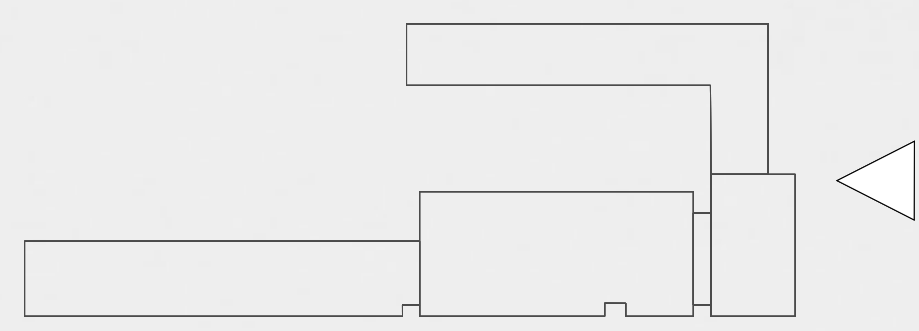






Elevation\_Via Fanti 1:200





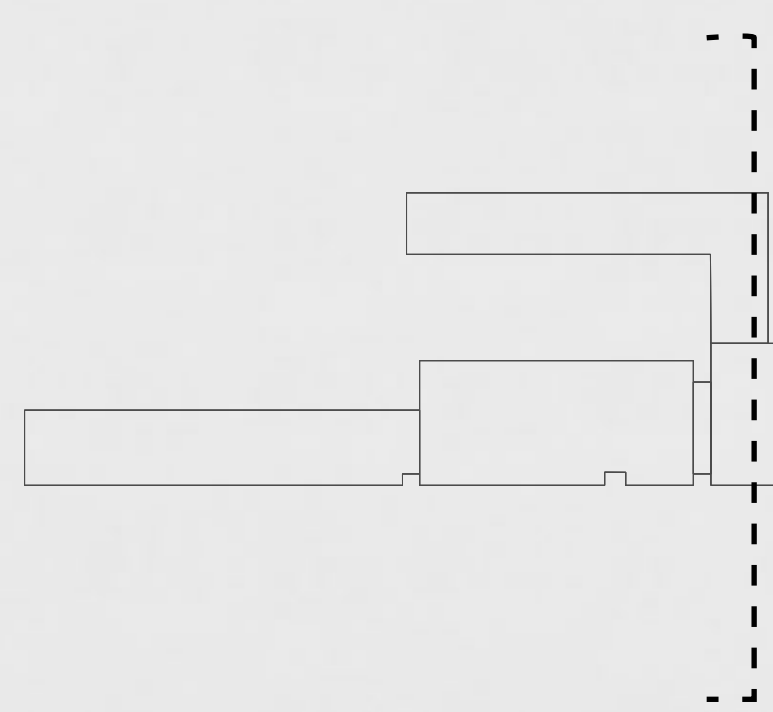

ROOF

ROOF 57.80

15TH FLOOR 54.23

14TH FLOOR 50.66

13TH FLOOR 47.09

12TH FLOOR 43.52

11TH FLOOR 39.95

10TH FLOOR 36.38

9TH FLOOR 32.81

8TH FLOOR 29.24

7TH FLOOR 25.74

6TH FLOOR 22.18

5TH FLOOR 18.62

4TH FLOOR 15.16

3RD FLOOR 11.50

2ND FLOOR 7.94

1ST FLOOR 4.38


GROUND FLOOR 0.00




Section\_Via Fanti 1:200







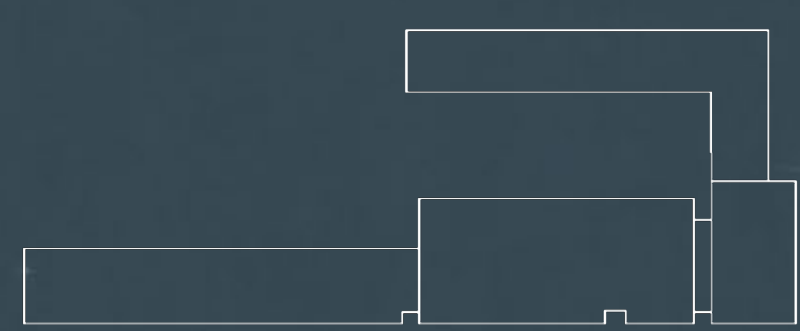

Night Elevation\_ Via Daverio 1:200

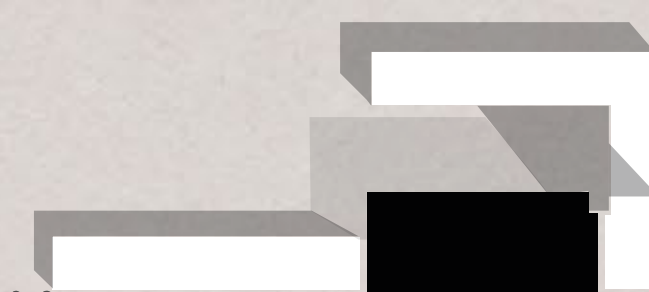




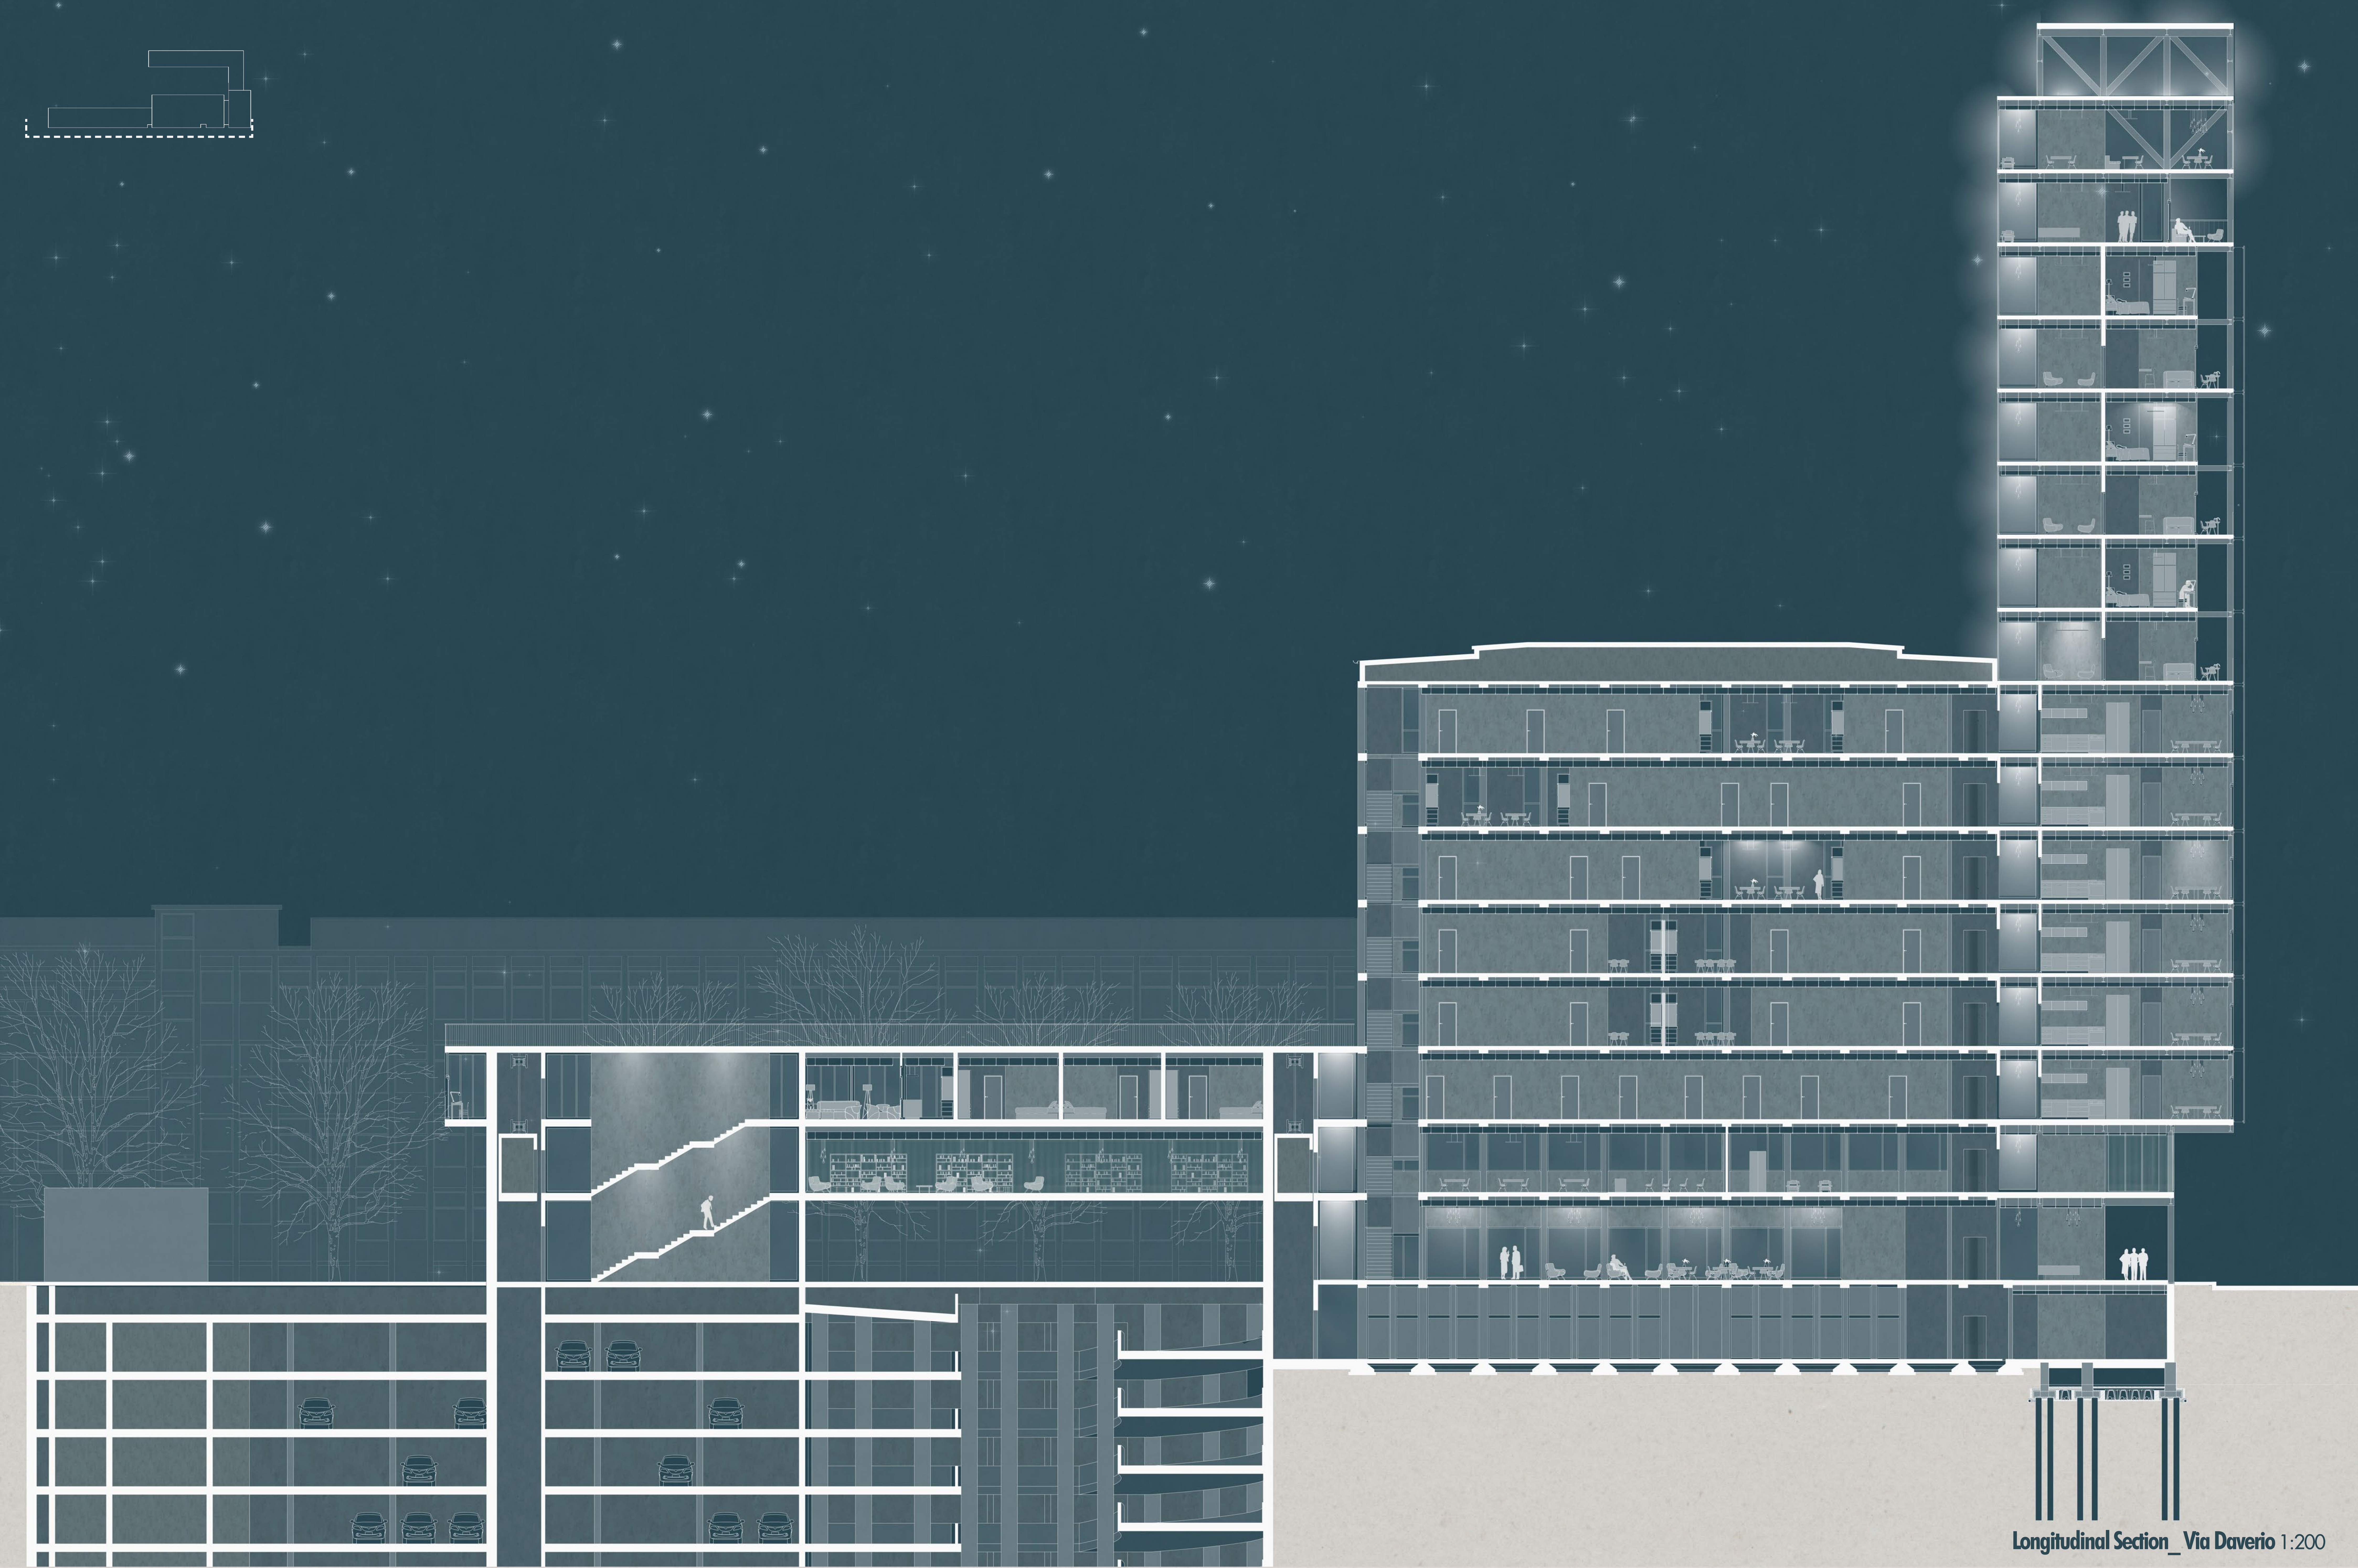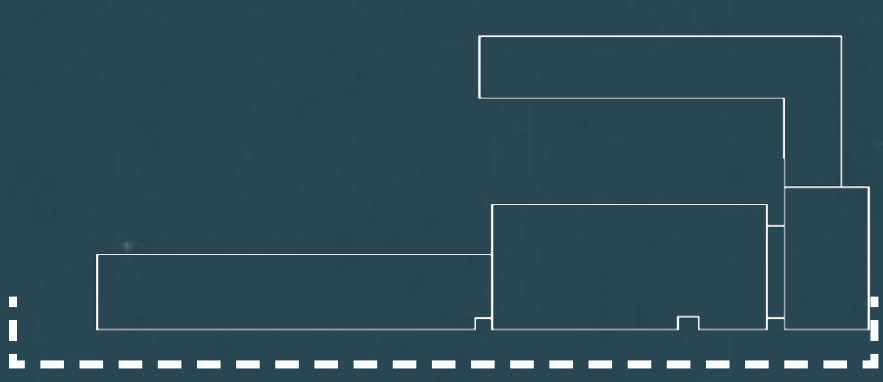

Longitudinal Section\_ Via Daverio 1:200





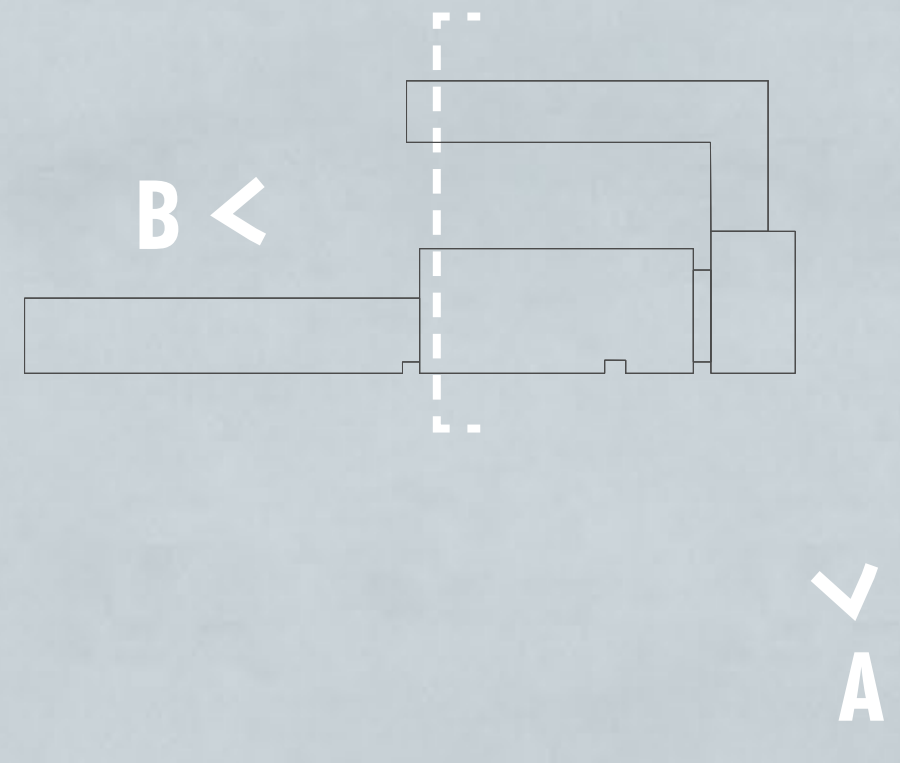

- ROOF
- ROOF 57.80
- 15TH FLOOR 54.23
- 14TH FLOOR 50.66
- 13TH FLOOR 47.09
- 12TH FLOOR 43.52
- 11TH FLOOR 39.95
- 10TH FLOOR 36.38
- 9TH FLOOR 32.81
- 8TH FLOOR 29.24
- 7TH FLOOR 25.74
- 6TH FLOOR 22.18
- 5TH FLOOR 18.62
- 4TH FLOOR 15.16
- 3RD FLOOR 11.50
- 2ND FLOOR 7.94
- 1ST FLOOR 4.38
- GROUND FLOOR 0.00






Transversal Section 1:200





# THE DOUBLE SKIN

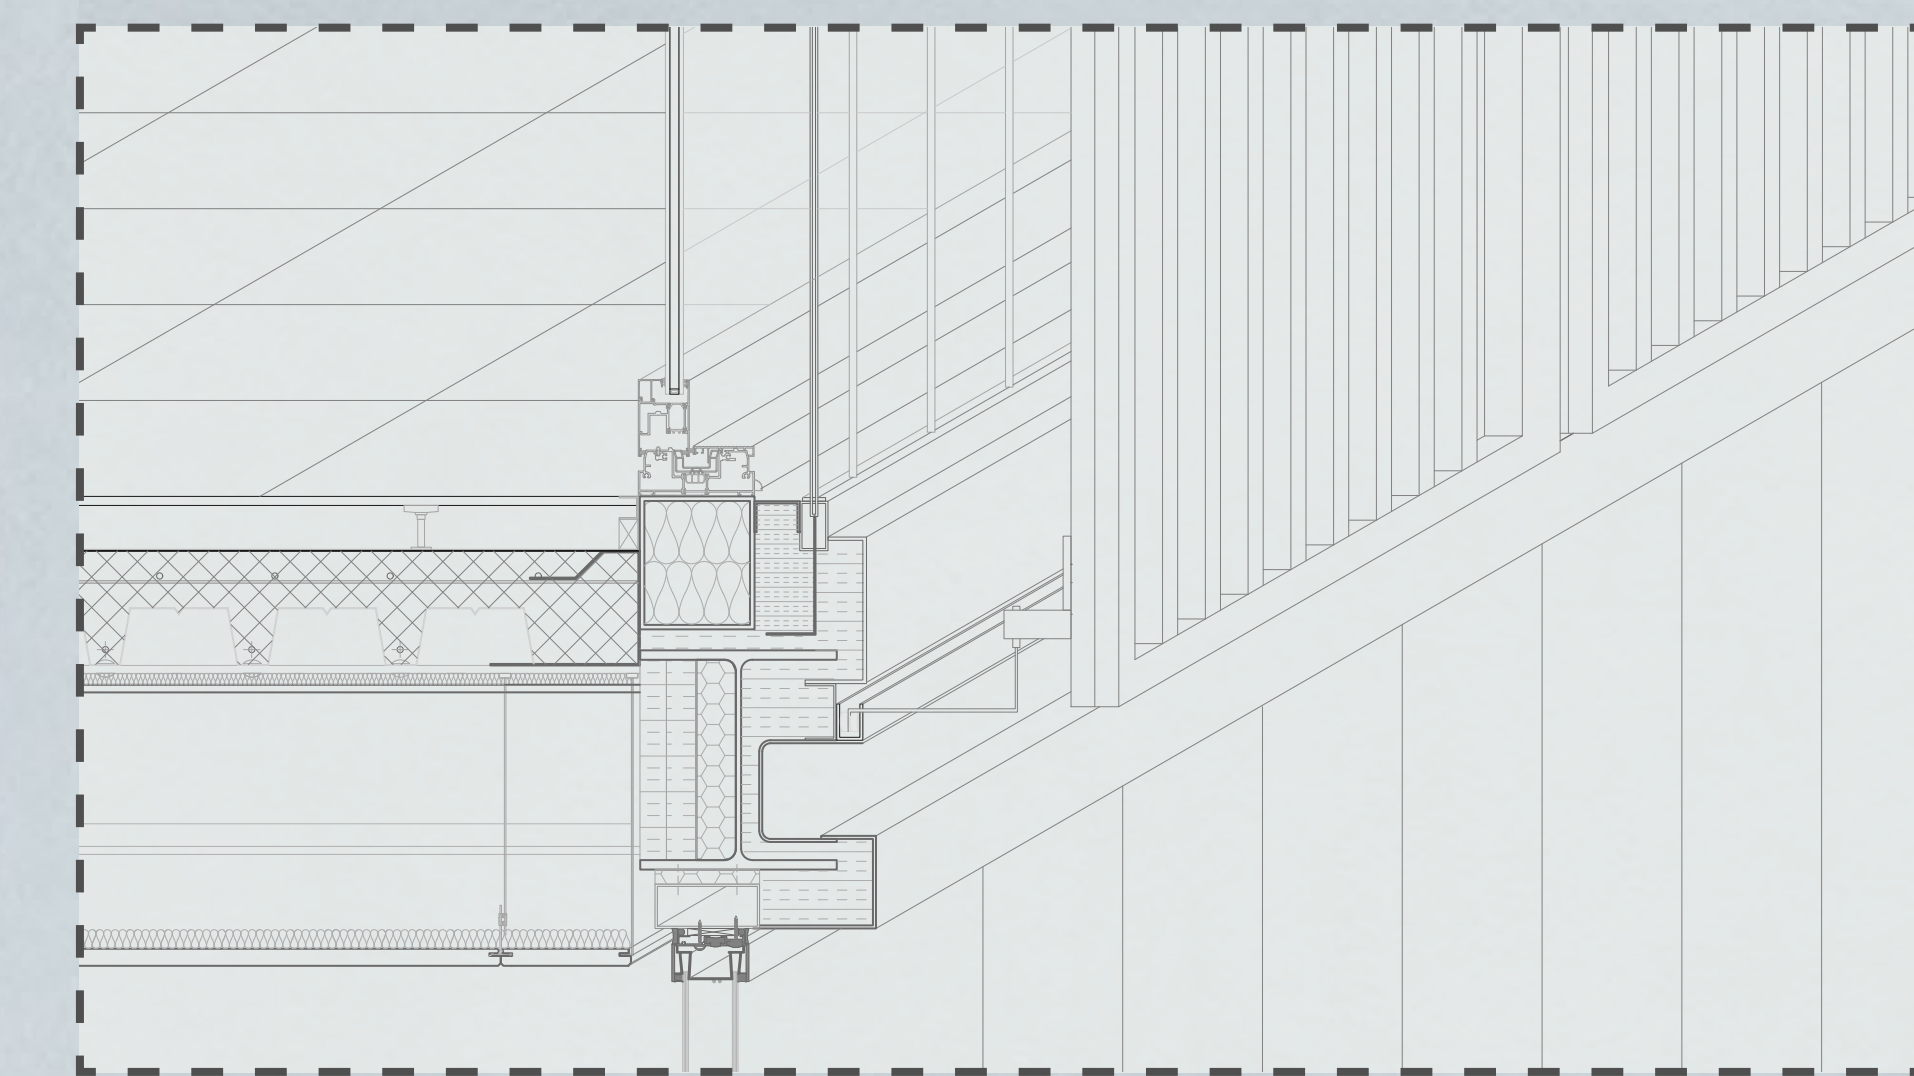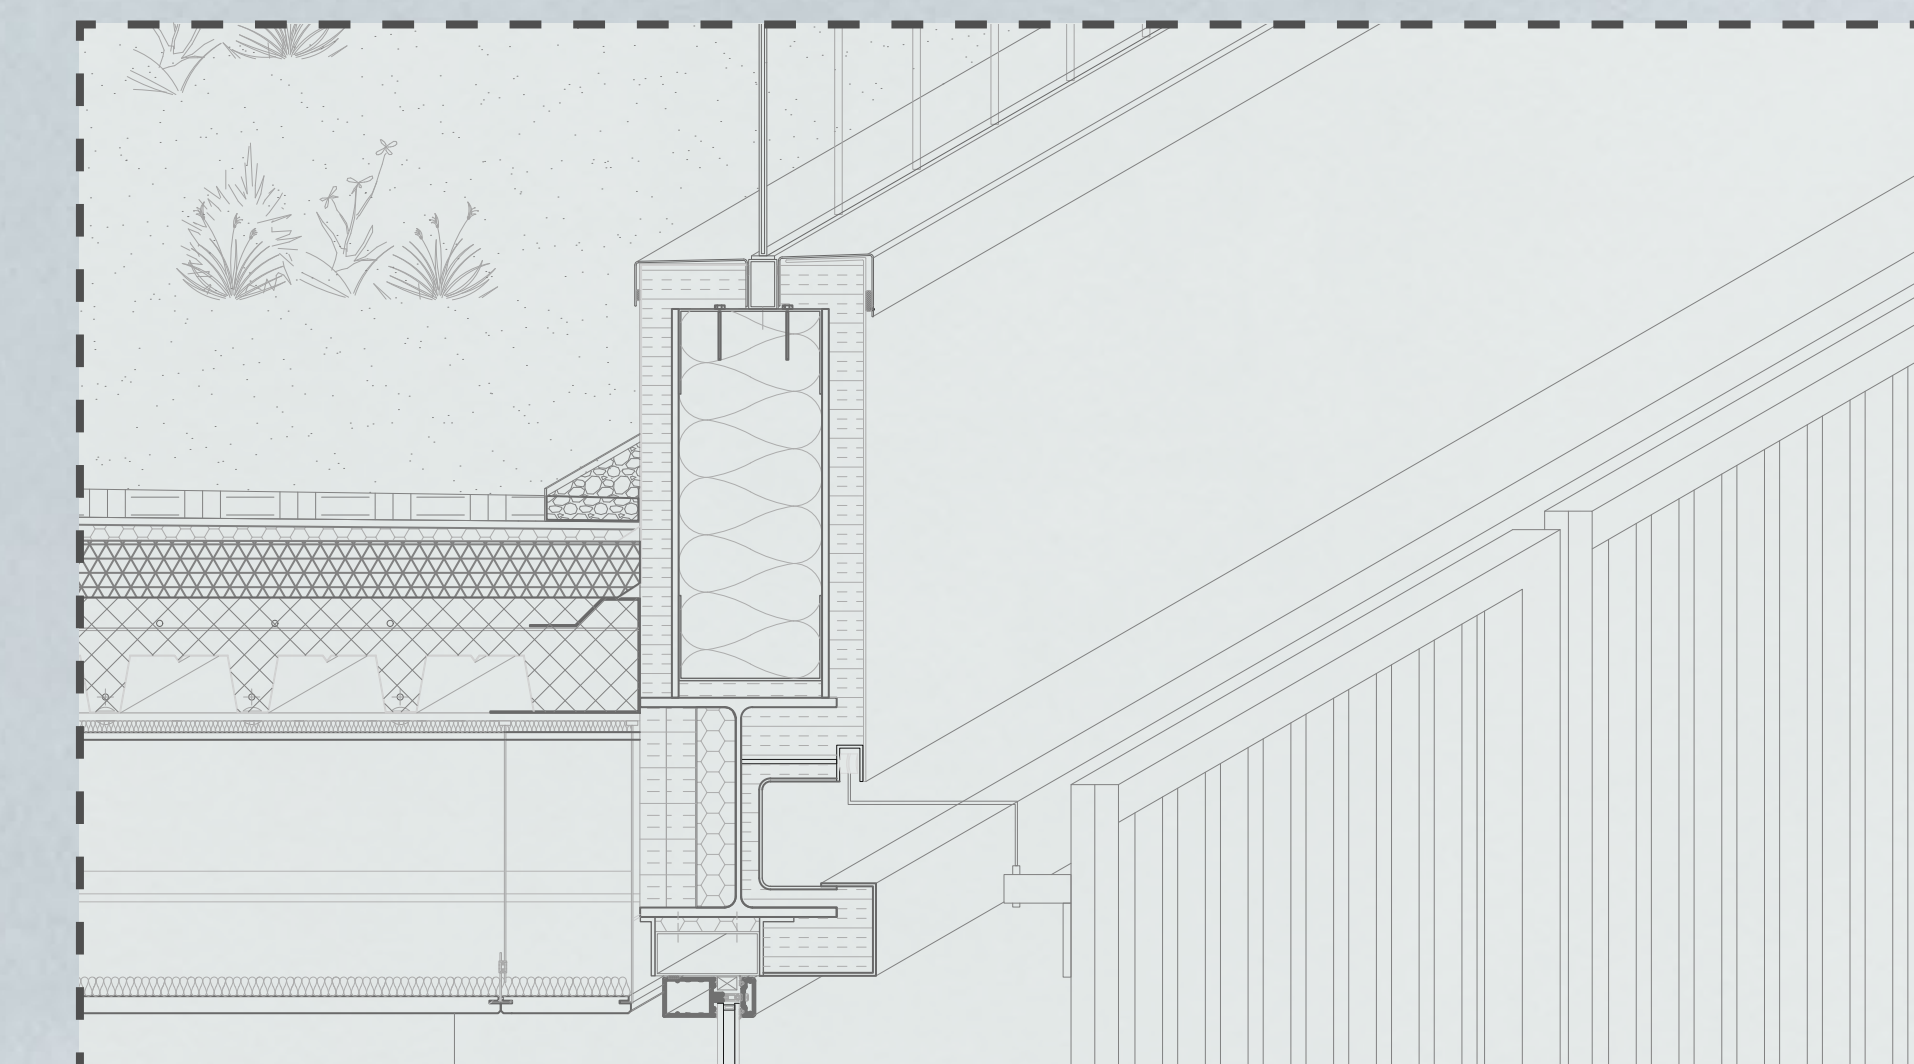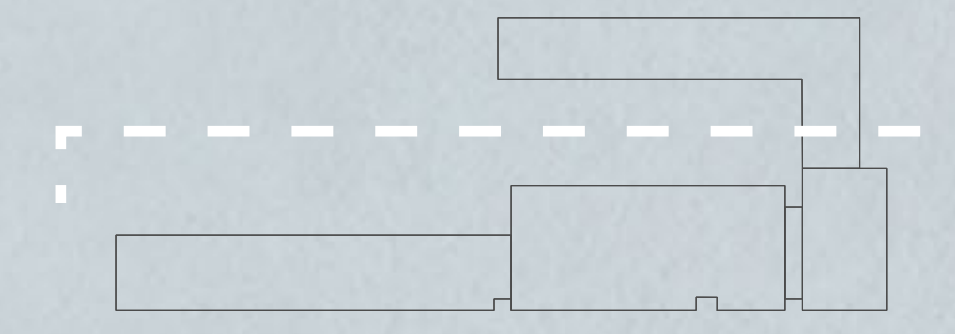

Elevation 1:200





