


SYSTEMATIC RETAIL DESIGN


Drawings of Xiaomi Smart Home Retail Space

Supervisor | Gerosa Giulia Maria


Student | Peng Shan 913033

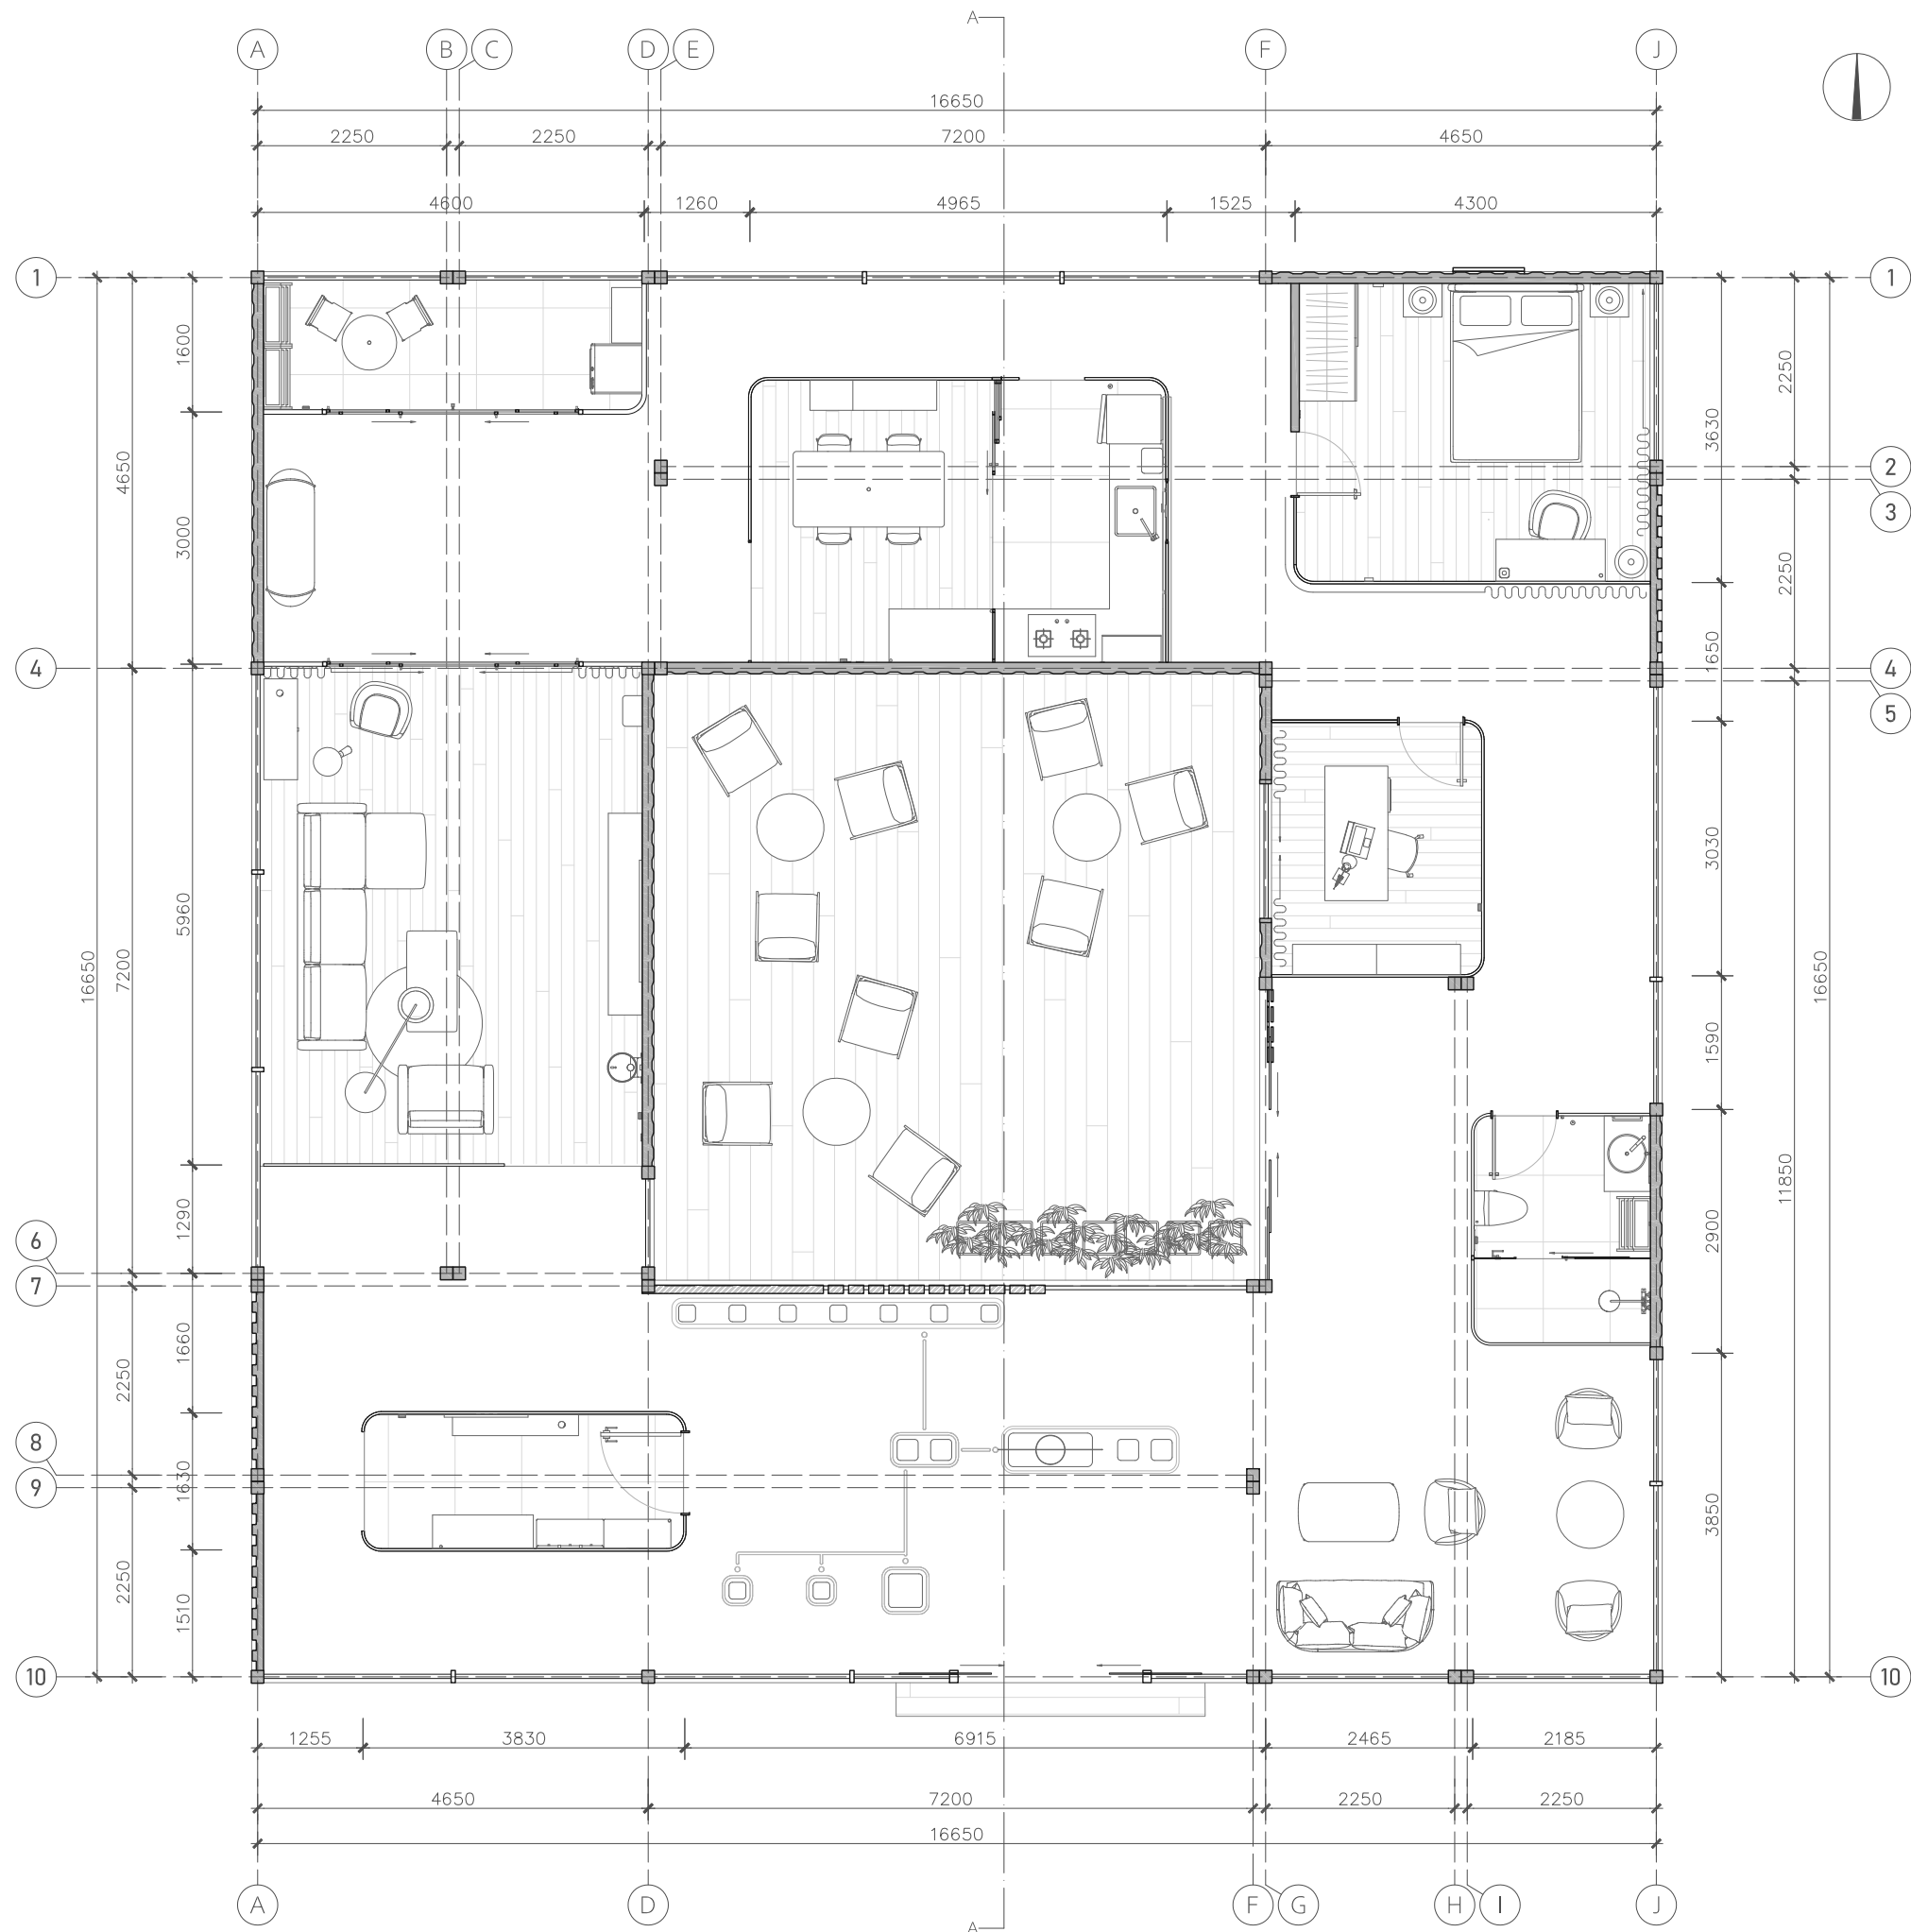


FLOOR PLAN 1:85

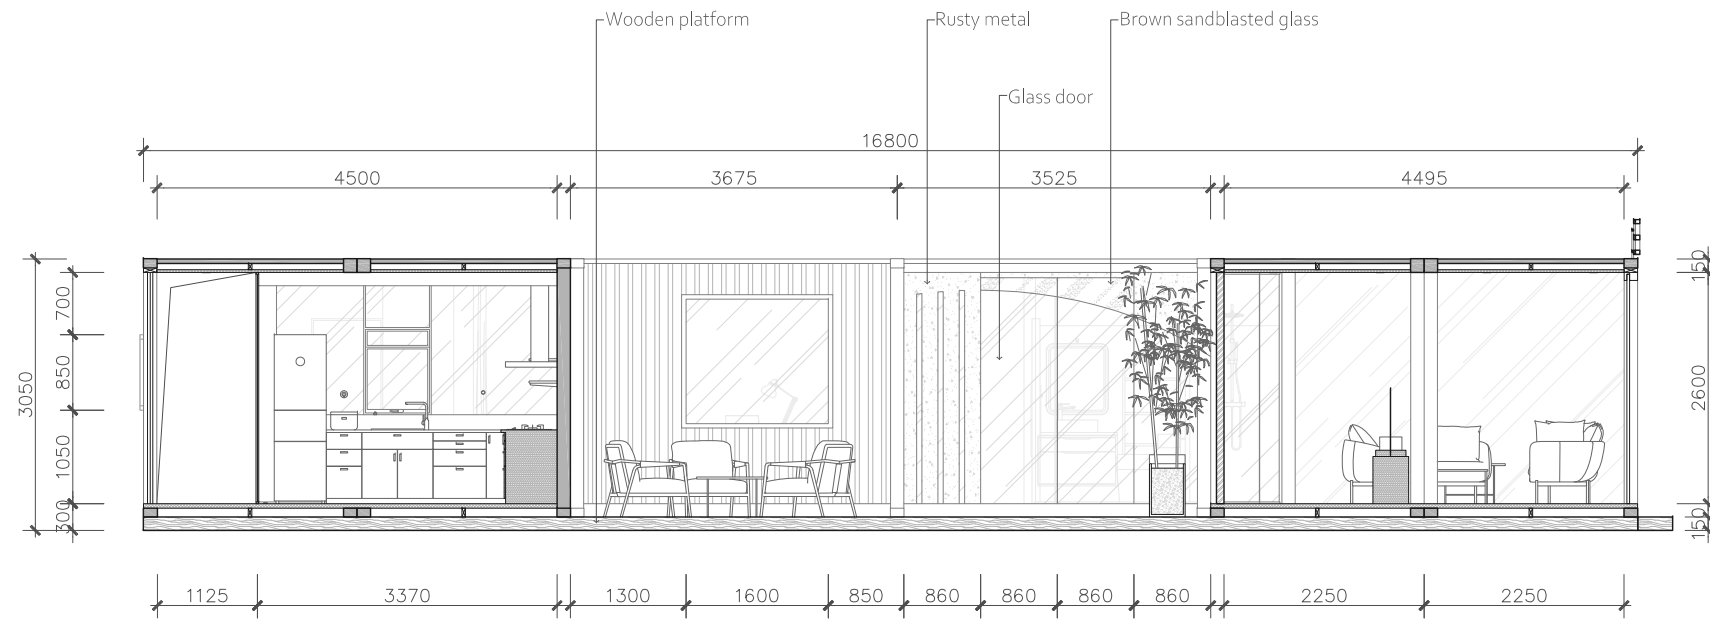


A-A SECTION 1:85

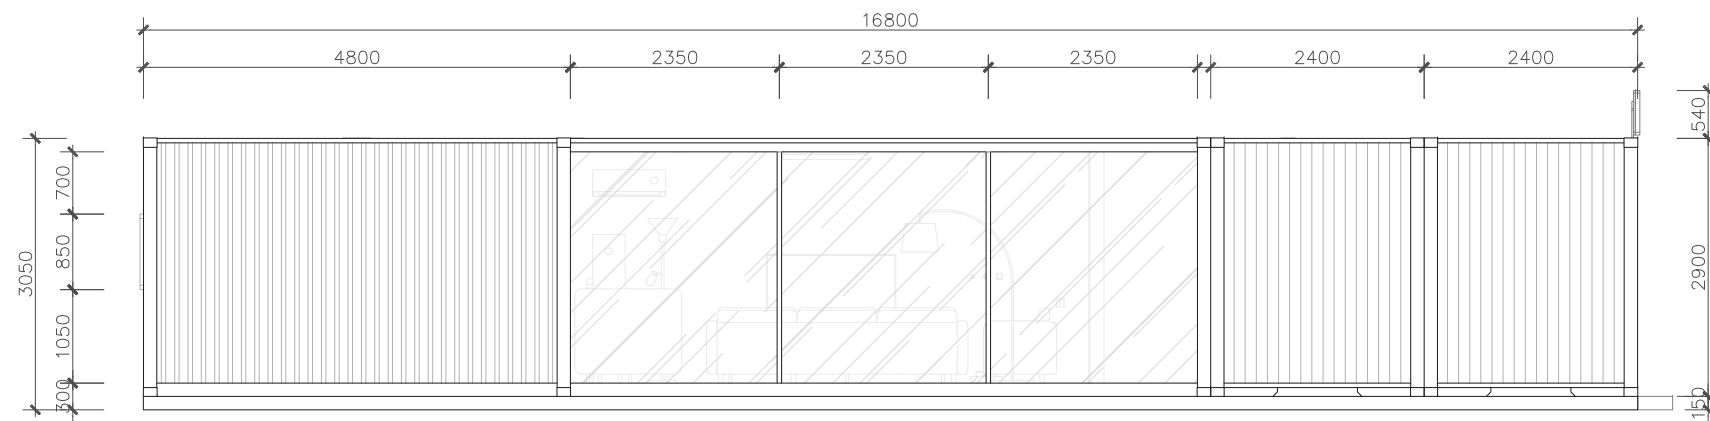


WEST FACADE 1:85

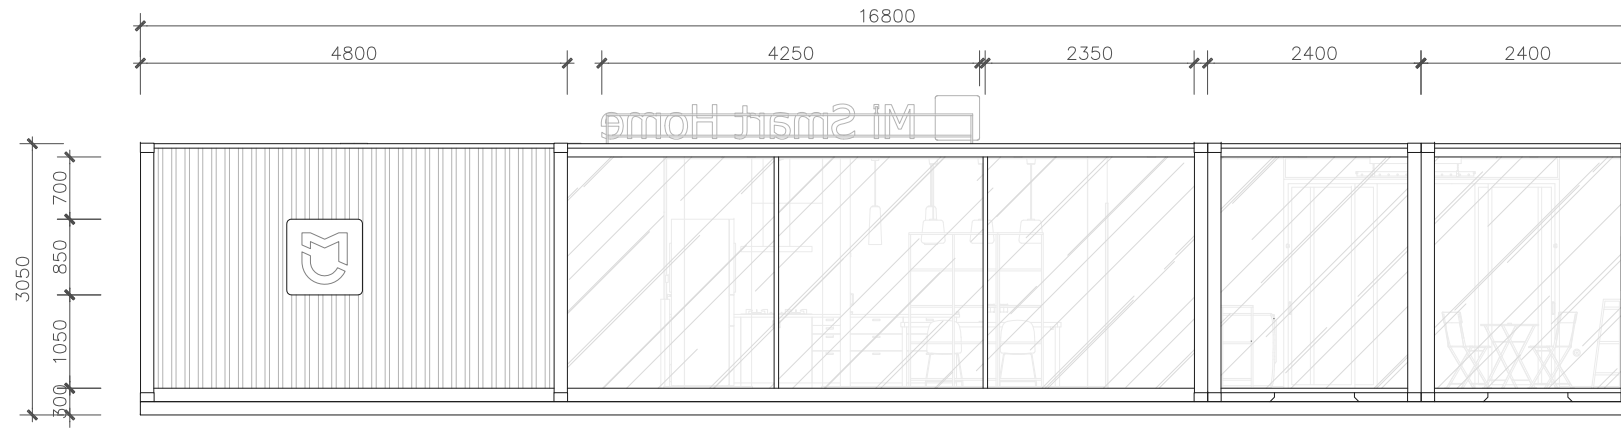

NORTH FACADE 1:85

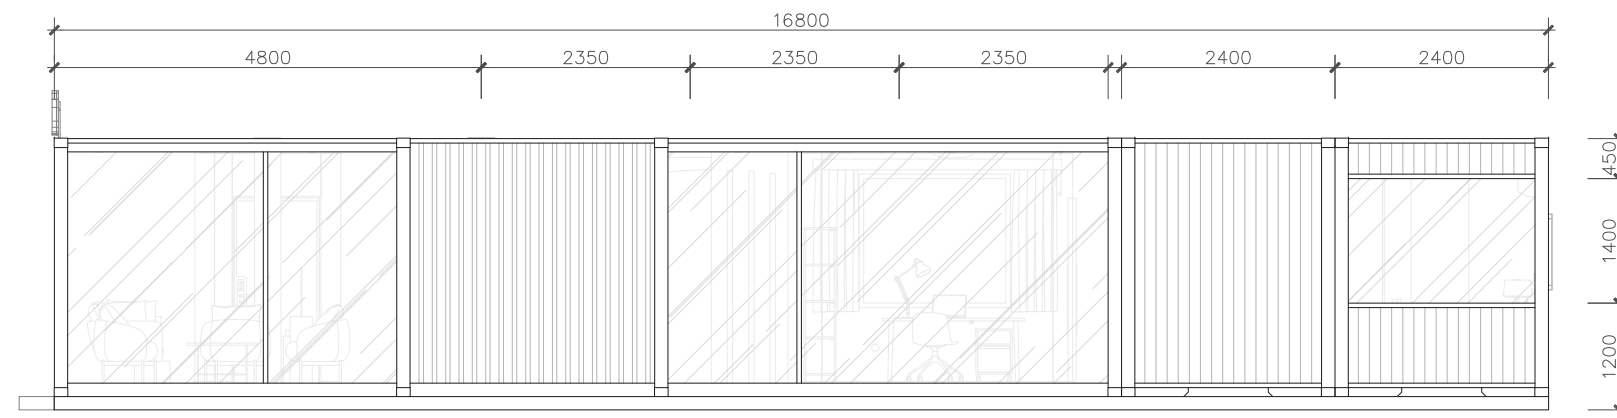

EAST FACADE 1:85

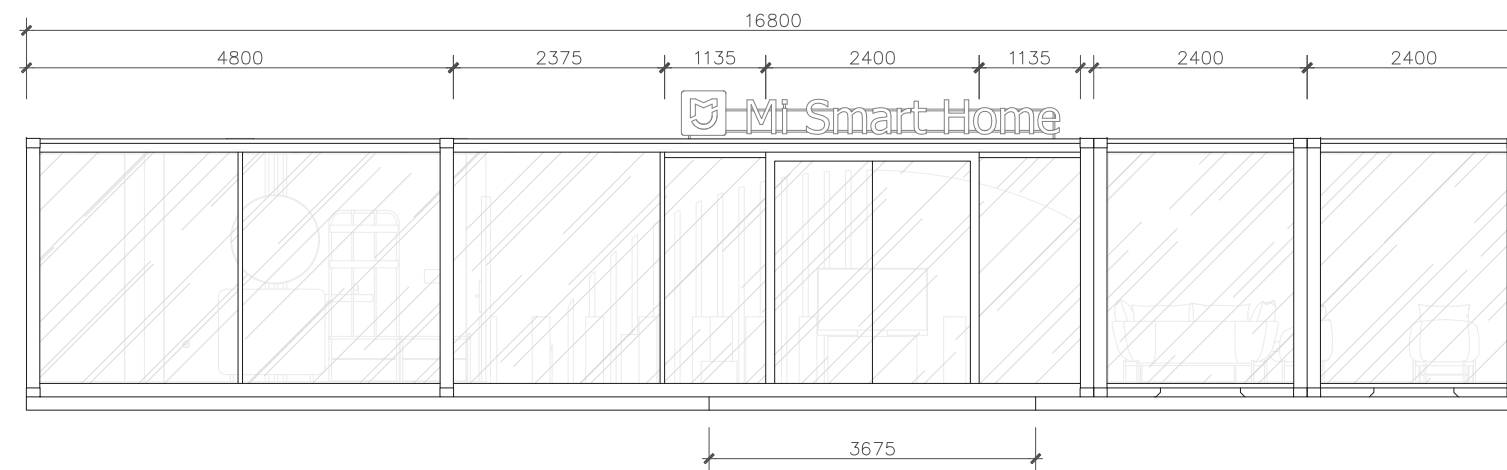

SOUTH FACADE 1:85