



Render view exterior



Indication of public services

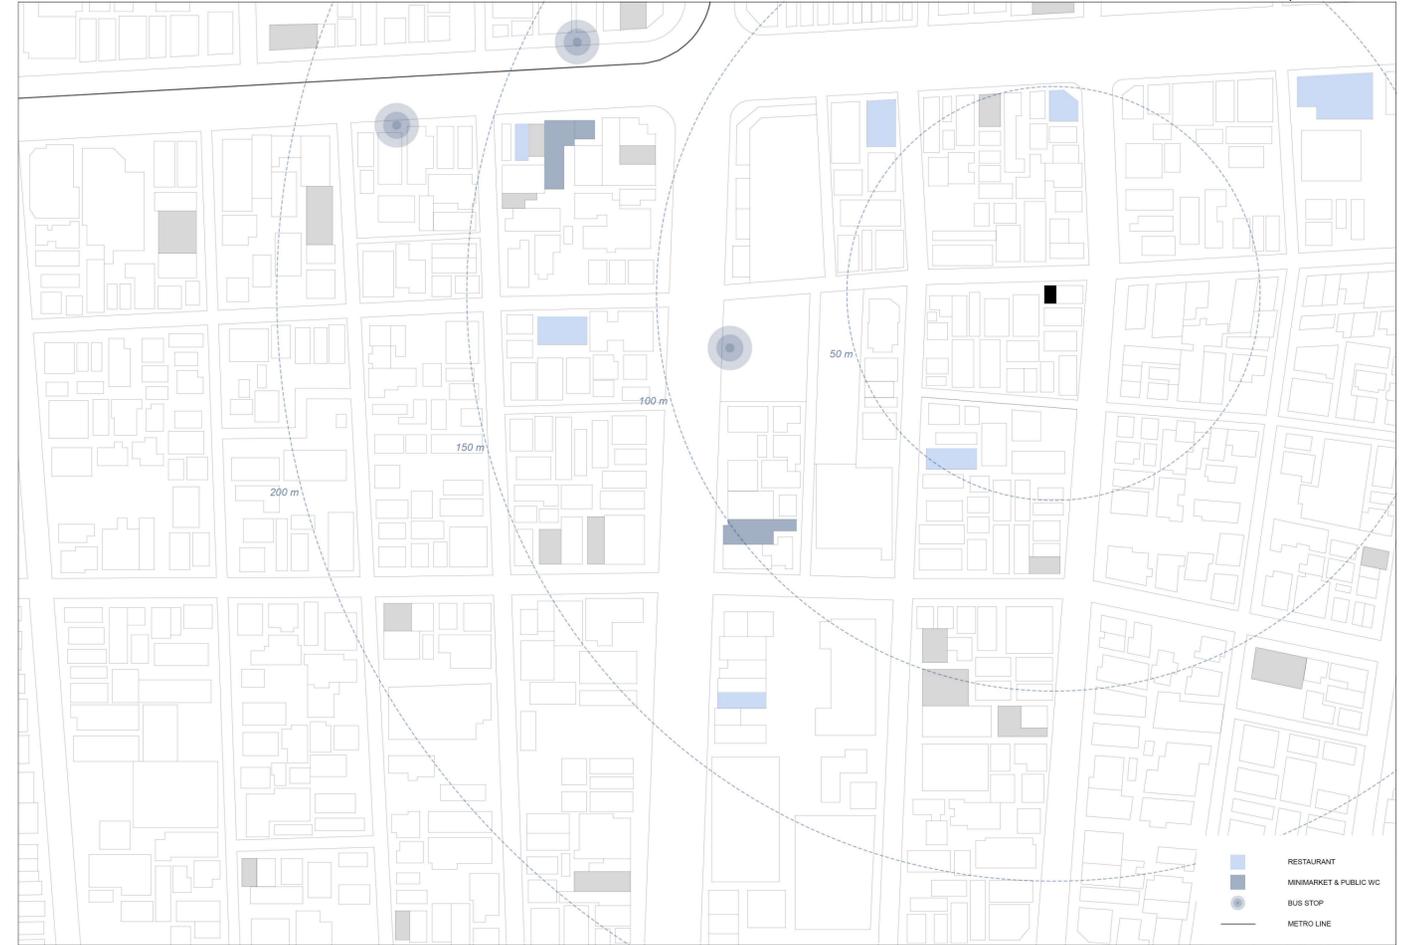

Plan S 1:25

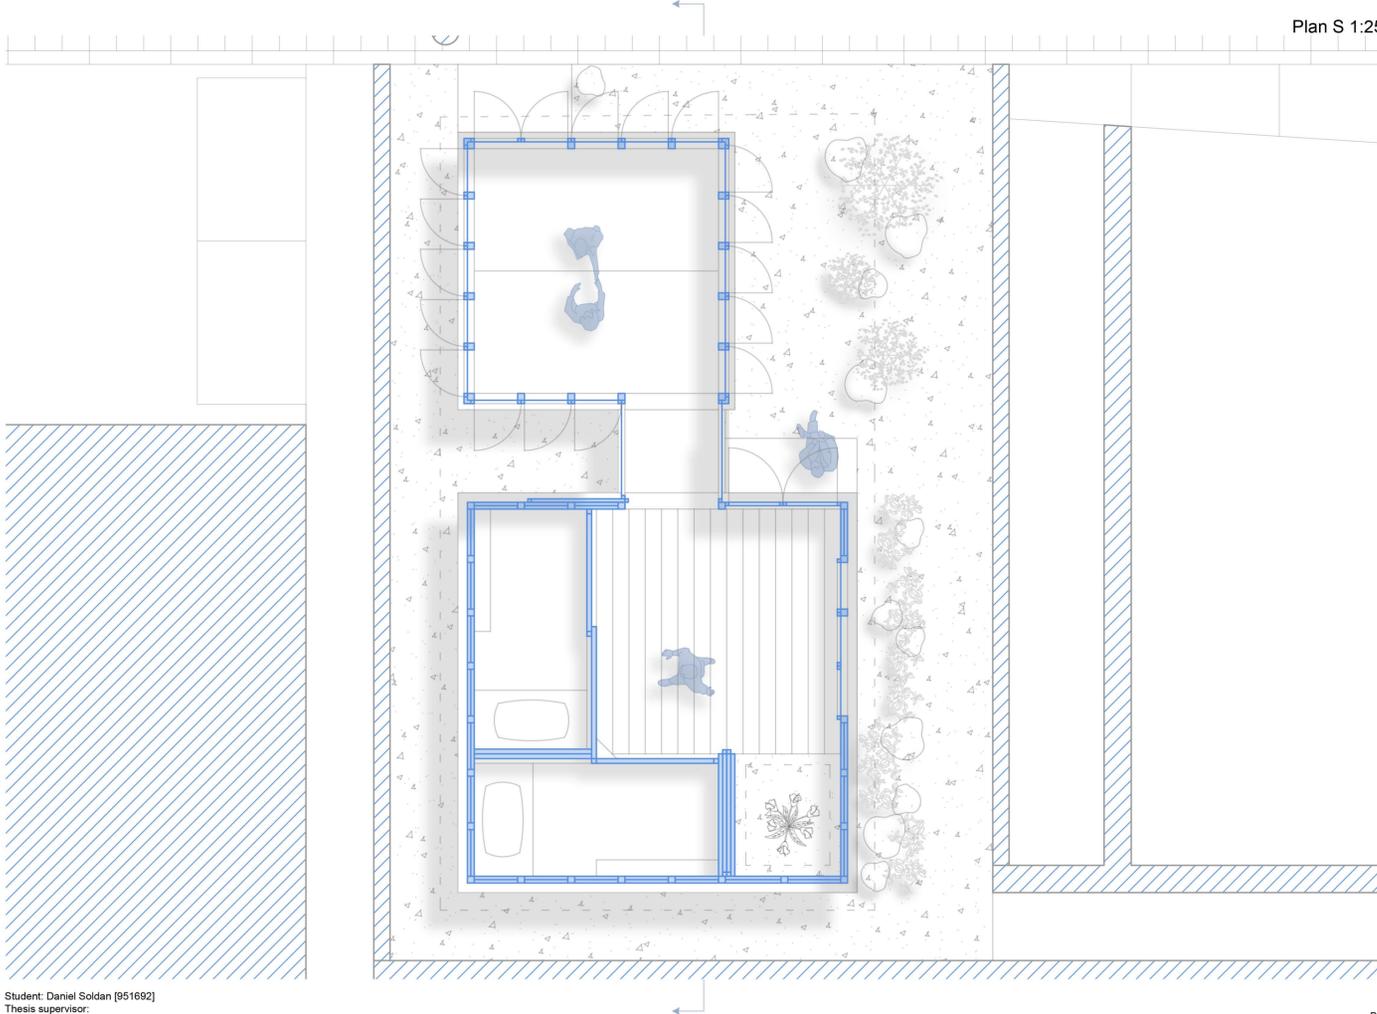

Concept - OKU, EN, MA

